

PARKING - LEVEL P3
STANDARD - 145
COMPACT - 73
SUBTOTAL - 218

4131 CHAIN BRIDGE RD.
FAIRFAX, VA

PERSEUS-TDC
1850 M STREET, NW
SUITE 620
WASHINGTON, DC 20034


PROFESSIONAL SEAL

© 2022 WDG PROJECT NO: WAZ22001

OVERALL LEVEL P3 FLOOR PLAN

SCALE: 1/16" = 1'-0"

A0200

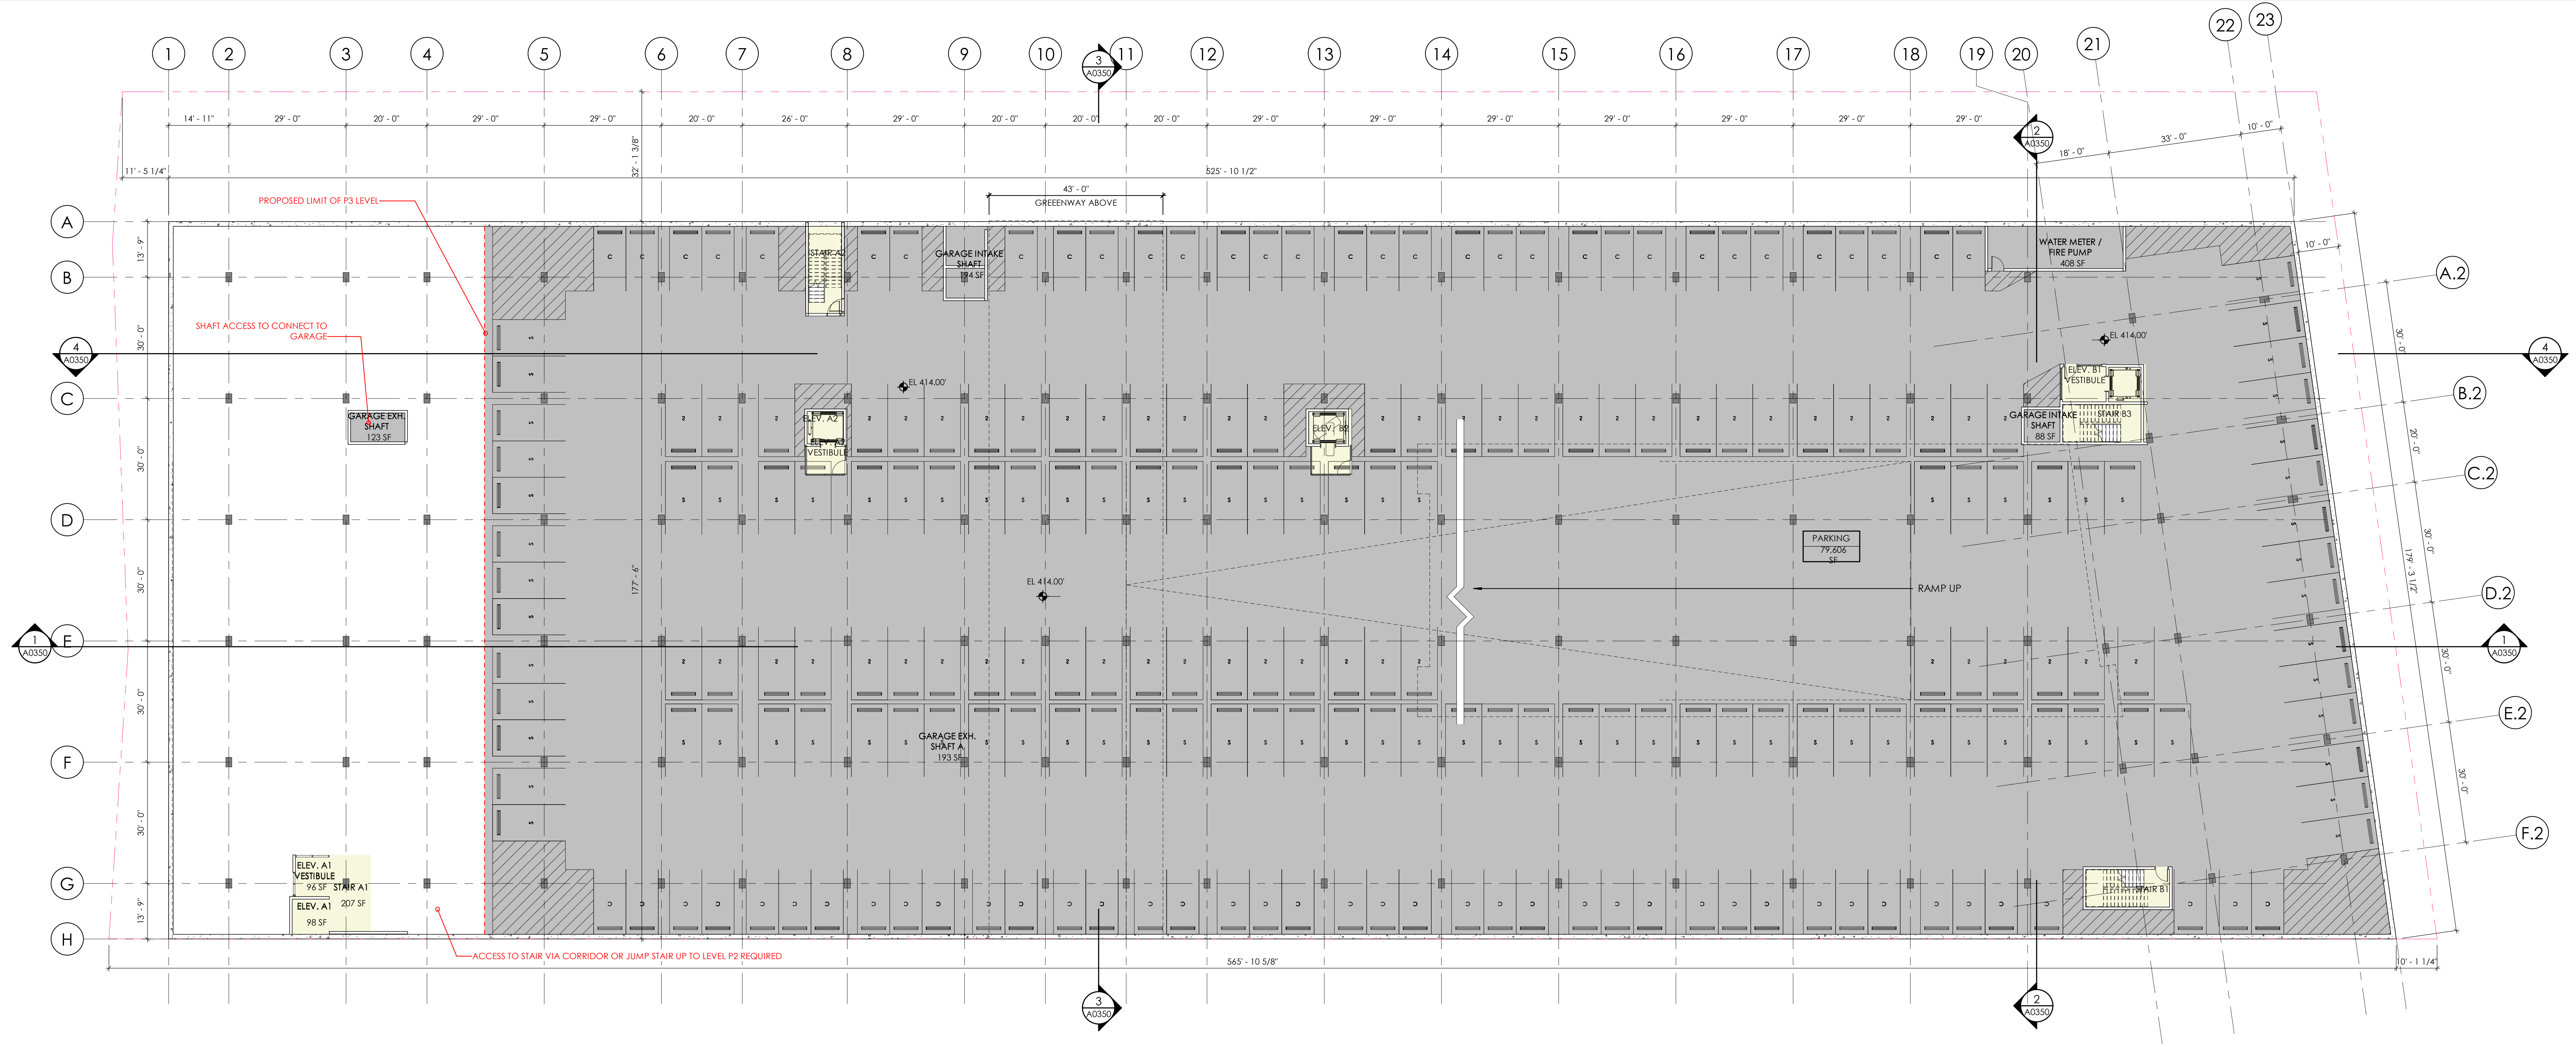

1 OVERALL LEVEL P3 FLOOR PLAN
SCALE: 1/16" = 1'-0"




2 OVERALL LEVEL P2 FLOOR PLAN
SCALE: 1/16" = 1'-0"

PARKING - LEVEL P2
STANDARD - 144
COMPACT - 69
HANDICAP VEH - 4
SUBTOTAL - 217

WDG
WDG ARCHITECTURE, PLLC
1025 CONNECTICUT AVENUE, NW
SUITE 300
WASHINGTON, DC 20036
TEL: 202.857.8300
WWW.WDGARCH.COM

STRUCTURAL ENGINEER
ELINWOOD + MACHADO
STRUCTURAL ENGINEERS
3000 WILSON BLVD
SUITE 350
ARLINGTON, VA 22205
TEL

MEP ENGINEER
HENRY ADAMS, LLC
400 BALTIMORE AVENUE
SUITE 400
BALTIMORE, MD 21204
TEL

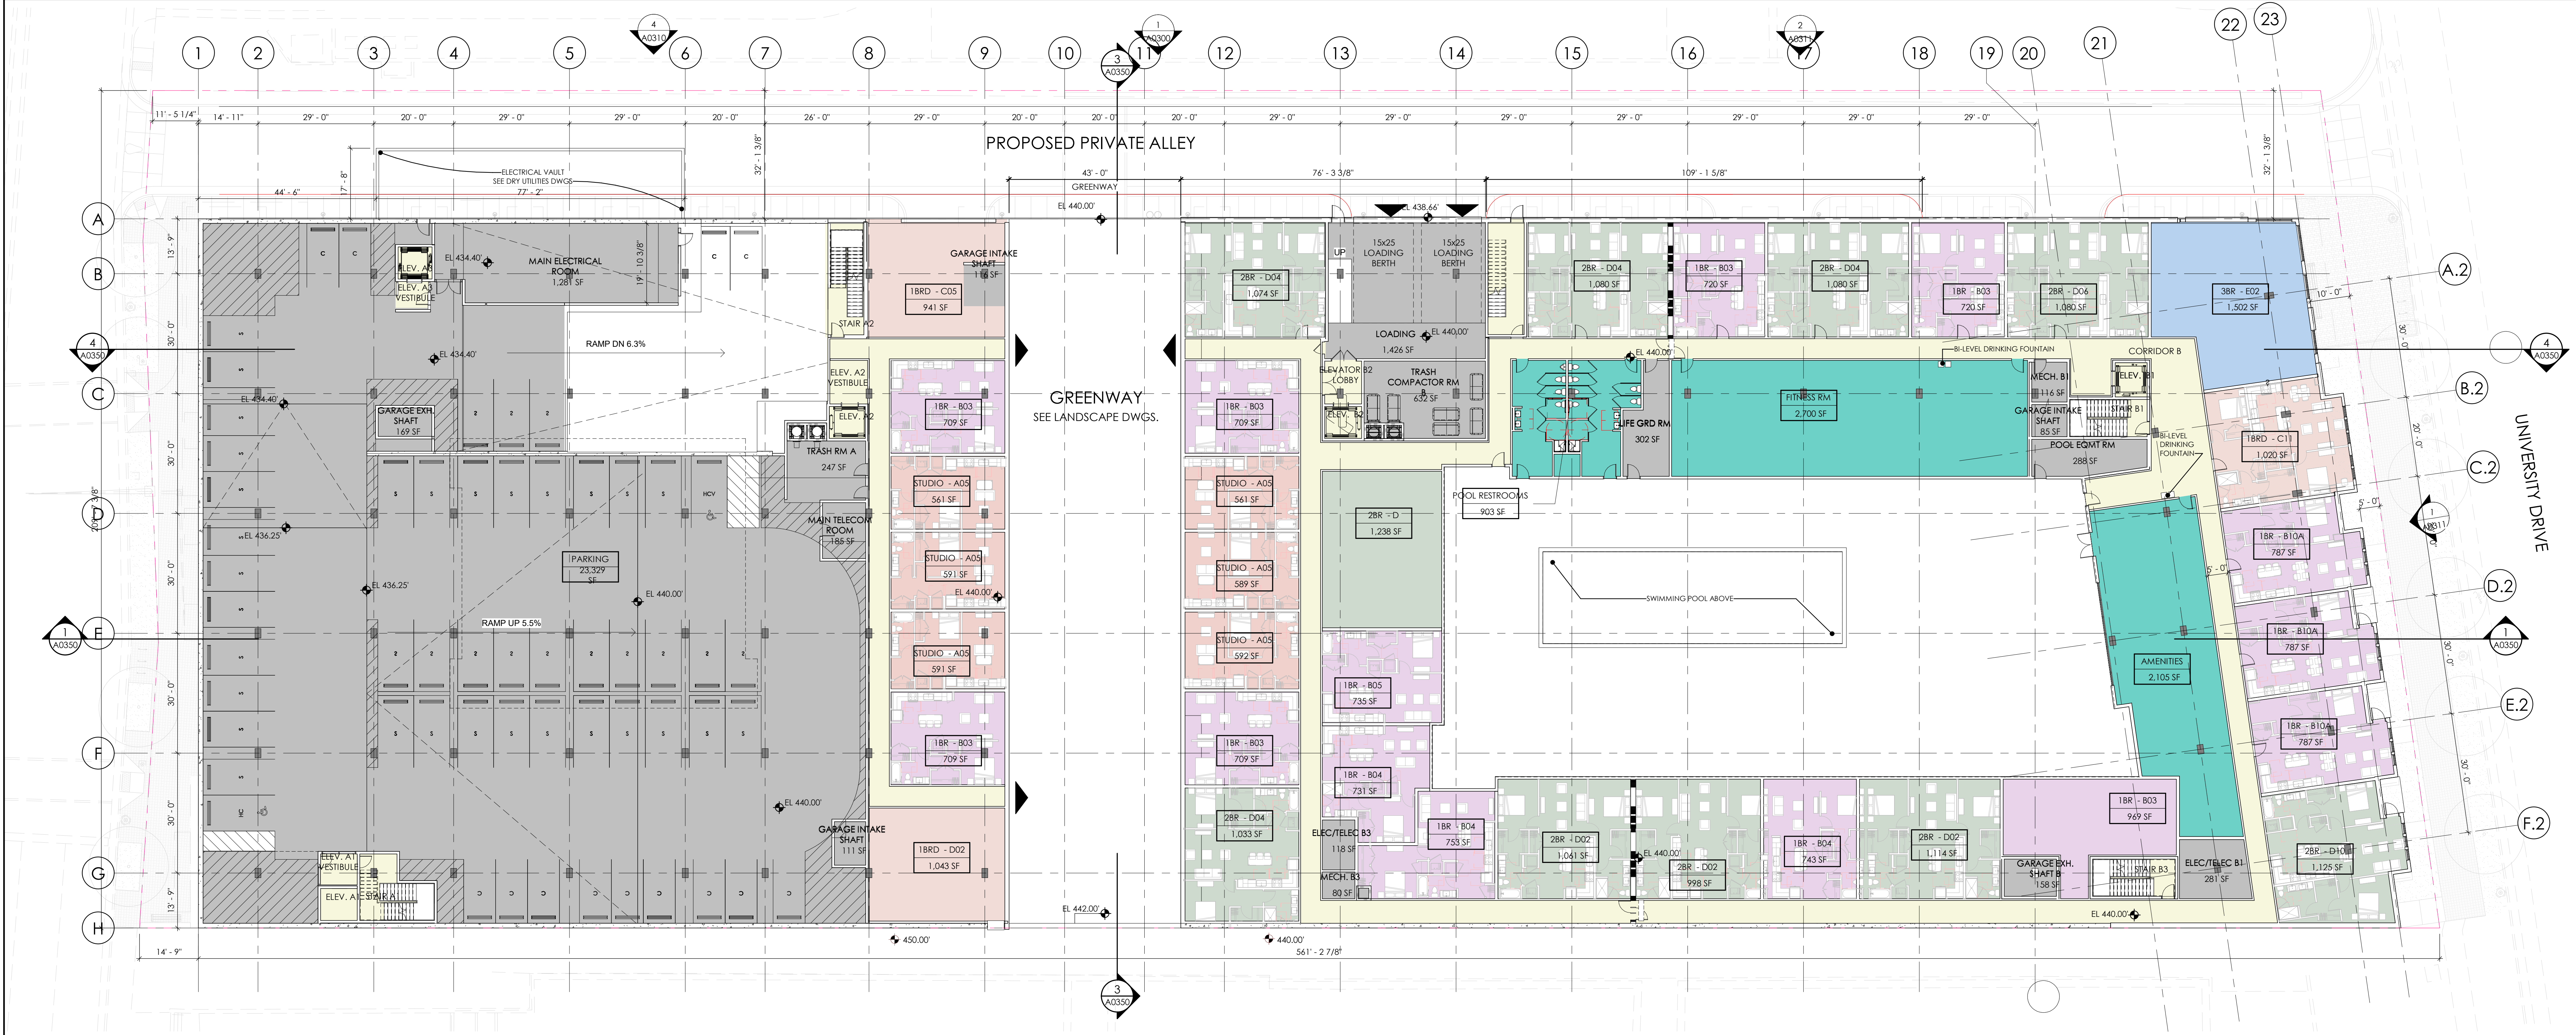

1 OVERALL LEVEL P1 FLOOR PLAN
SCALE: 1/16" = 1'-0"

PARKING - LEVEL P1
STANDARD - 43
COMPACT - 12
HANDICAP VEH - 1
SUBTOTAL - 57

4131 CHAIN BRIDGE RD.
FAIRFAX, VA

PERSEUS TDC, LLC
1850 M STREET, NW
SUITE 620
WASHINGTON, DC 20034

SCHEMATIC DESIGN: 01.19.2023

PROFESSIONAL SEAL

WDG PROJECT NO:
WA22001

OVERALL LEVELS P1
& P2 FLOOR PLANS

SCALE: 1/16" = 1'-0"

A0201