

3500 PICKETT ROAD

MASTER DEVELOPMENT PLAN

CITY OF FAIRFAX, VIRGINIA

NOVEMBER 22, 2019



VICINITY MAP 1" = 2000"

SHEET INDEX	
Sheet Number	Sheet Title
CIVIL	
C-01	COVER SHEET
C-02	EXISTING CONDITIONS PLAN
C-03	EXISTING VEGETATION MAP
C-03A	TREE SURVEY
C-04	CONTEXT MAP
C-05	TABULATIONS, NOTES, WAIVERS & MODIFICATIONS
C-06	MASTER DEVELOPMENT PLAN
C-07	ROAD EXHIBIT
C-08	FUNCTIONAL UTILITY AND GRADING
C-09	FIRE ACCESS PLAN
C-10	PEDESTRIAN AND TRAFFIC CIRCULATION
C-11	EXISTING SWM MP AND NARRATIVE
C-12	PROPOSED SWM MAP AND NARRATIVE
C-13	SWM COMPUTATIONS AND DETAILS
C-14	EXISTING SWM PLAN
C-15	EXISTING SWM COMPS
ARCHITECTURE	
A-1	ARCHITECTURAL ELEVATIONS
LANDSCAPE	
L-01	
L-02	LANDSCAPE PLAN
L-03	LANDSCAPE TABULATION AND DETAILS
L-04	OPEN SPACE PLAN



TAX MAP NO.
058-1 ((02)) PARCEL 21


APPLICANT
EYA DEVELOPMENT LLC
4800 HAMPTON LANE
SUITE 300
BETHESDA, MD
ATTN: WYNDHAM ROBERTSON
301(634-8614)

OWNER
DC METRO CHURCH, INC
3500 PICKET ROAD
CITY OF FAIRFAX, VA

ATTORNEY
COOLEY, LLP
11951 FREEDOM DRIVE
RESTON, VA 20190-5656
ATTN: MARK LOONEY
(703) 456-8652

ENGINEER
VIKA VIRGINIA LLC
8180 GREENSBORO DRIVE, SUITE 200
TYSONS, VIRGINIA 22102
ATTN: JOHN AMATETTI, PE
(703) 442-7800

LANDSCAPE ARCHITECT
STUDIO 39
6416 GROVEDALE DRIVE
ALEXANDRIA, VIRGINIA 22310
ATTN: JOE PLUMPE
(703)719-6500

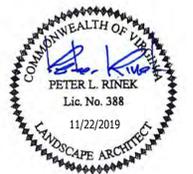

VIKA NUMBER VV7583C
SHEET C-1

NOTES:

1. THE SUBJECT PROPERTY IS IDENTIFIED ON FAIRFAX CITY TAX MAP AS TAX MAP #59-1-02-021 AND IS ZONED RL.
2. THE SUBJECT PROPERTY IS LOCATED IN ZONE "X" AREAS DETERMINED TO BE OUTSIDE THE ANNUAL CHANCE FLOODPLAIN AS SHOWN ON THE FEDERAL EMERGENCY MANAGEMENT AGENCY, FLOOD INSURANCE RATE MAP (FIRM) NUMBER 515240003D, COMMUNITY PANEL 51524 0003D, D. FOR FAIRFAX CITY, VIRGINIA DATED JUNE 2, 2006. ZONE "X" IS NOT IDENTIFIED AS A SPECIAL FLOOD HAZARD ZONE AREA.
3. THE HORIZONTAL DATUM SHOWN HEREON IS REFERENCED TO THE VIRGINIA COORDINATE SYSTEM OF 1983 (VCS 83).
4. THE VERTICAL DATUM SHOWN HEREON IS REFERENCED TO THE NATIONAL GEODETIC VERTICAL DATUM OF 1929 (NGVD29).
5. THE HORIZONTAL AND VERTICAL DATUMS SHOWN HEREON ARE BASED ON A GPS SURVEY PERFORMED BY VIKA VIRGINIA, LLC ON FEBRUARY 26, 2013. THE ELEVATION CONVERSION OF THE VERTICAL DATUM FROM THE NORTH AMERICAN VERTICAL DATUM OF 1988 (NAVD88) TO (NGVD29), A DIFFERENCE OF +0.77', WAS CALCULATED USING ARMY CORPS OF ENGINEERS' CORPSCON 6.0.1 CONVERSION TOOL.
6. CONTOUR INTERVAL SHOWN HEREON IS 2'-0".
7. BOUNDARY INFORMATION SHOWN HEREON IS BASED UPON A FIELD RUN SURVEY BY VIKA VIRGINIA, LLC.
8. THE RECORD DESCRIPTION CONTAINED HEREON AND ALL OTHER INFORMATION SHOWN HEREON IS CORRECT.
9. TITLE COMMITMENT PROVIDED BY FIRST AMERICAN TITLE INSURANCE COMPANY, COMMITMENT NO. U1900013VAF-VJ WITH AN EFFECTIVE DATE OF 9/17/2019 (Version No. 2) HAS BEEN INCORPORATED INTO THIS SURVEY. ALL KNOWN, PLOTTABLE EASEMENTS OF RECORD ARE SHOWN HEREON.
10. THERE IS NO OBSERVED EVIDENCE OF WETLANDS FIELD DELINEATION ON THE SUBJECT PROPERTY.
11. THERE IS NO OBSERVED EVIDENCE OF CEMETERIES OR BURIAL GROUNDS ON THE SUBJECT PROPERTY.
12. THIS SURVEY IS NOT INTENDED FOR DESIGN OR CONSTRUCTION PURPOSES, INCLUDING THE INSTALLATION OF FENCES OR CONSTRUCTION OF OTHER IMPROVEMENTS. UTILITY LINES MAY NOT BE SHOWN AS ACTUAL WIDTHS AND SIZES.
13. THIS SURVEY HAS BEEN PREPARED TO DEPICT THE LOCATIONS OF ENCUMBRANCES AFFECTING THE PROPERTY THAT HAS BEEN IDENTIFIED IN THE TITLE COMMITMENT REFERENCED HEREON, FURNISHED TO VIKA VIRGINIA, LLC FOR THIS SITE OR TO LIST ANY ENCUMBRANCES THAT ARE NOT LOCATABLE, AS SUCH, IF THERE ARE ENCUMBRANCES AFFECTING THE PROPERTY THAT WERE NOT IDENTIFIED IN THE REFERENCED TITLE REPORT, THEY MAY NOT BE SHOWN ON THIS SURVEY. FOR EXAMPLE, CERTAIN HIGHWAYS HAVE "LIMITED ACCESS LINES" THAT HAVE BEEN ESTABLISHED BY HIGHWAY PLANS THAT ARE OFTEN NOT RECORDED IN THE LAND RECORDS OF THAT JURISDICTION.

AREA TABULATION:


160,933 SQUARE FEET OR 3.69451 ACRES

PARKING TABULATION:

STANDARD STRIPED PARKING SPACES	215
HANDICAP STRIPED PARKING SPACES	7
TOTAL STRIPED PARKING SPACES ON SITE	222


* PARKING SPACES SHOWN HEREON ARE BASED ON FIELD LOCATIONS AND VISUAL INSPECTION. VIKA VIRGINIA, LLC DOES NOT CERTIFY THAT SPACES ARE STRIPED IN ACCORDANCE WITH REQUIRED JURISDICTIONAL STANDARDS.

CURVE TABLE						
CURVE	LENGTH	RADIUS	DELTA	TANGENT	CHORD BRG	CHORD
C1	411.31'	34331.47'	000°41'11"	205.66'	S13°46'35"W	411.31'

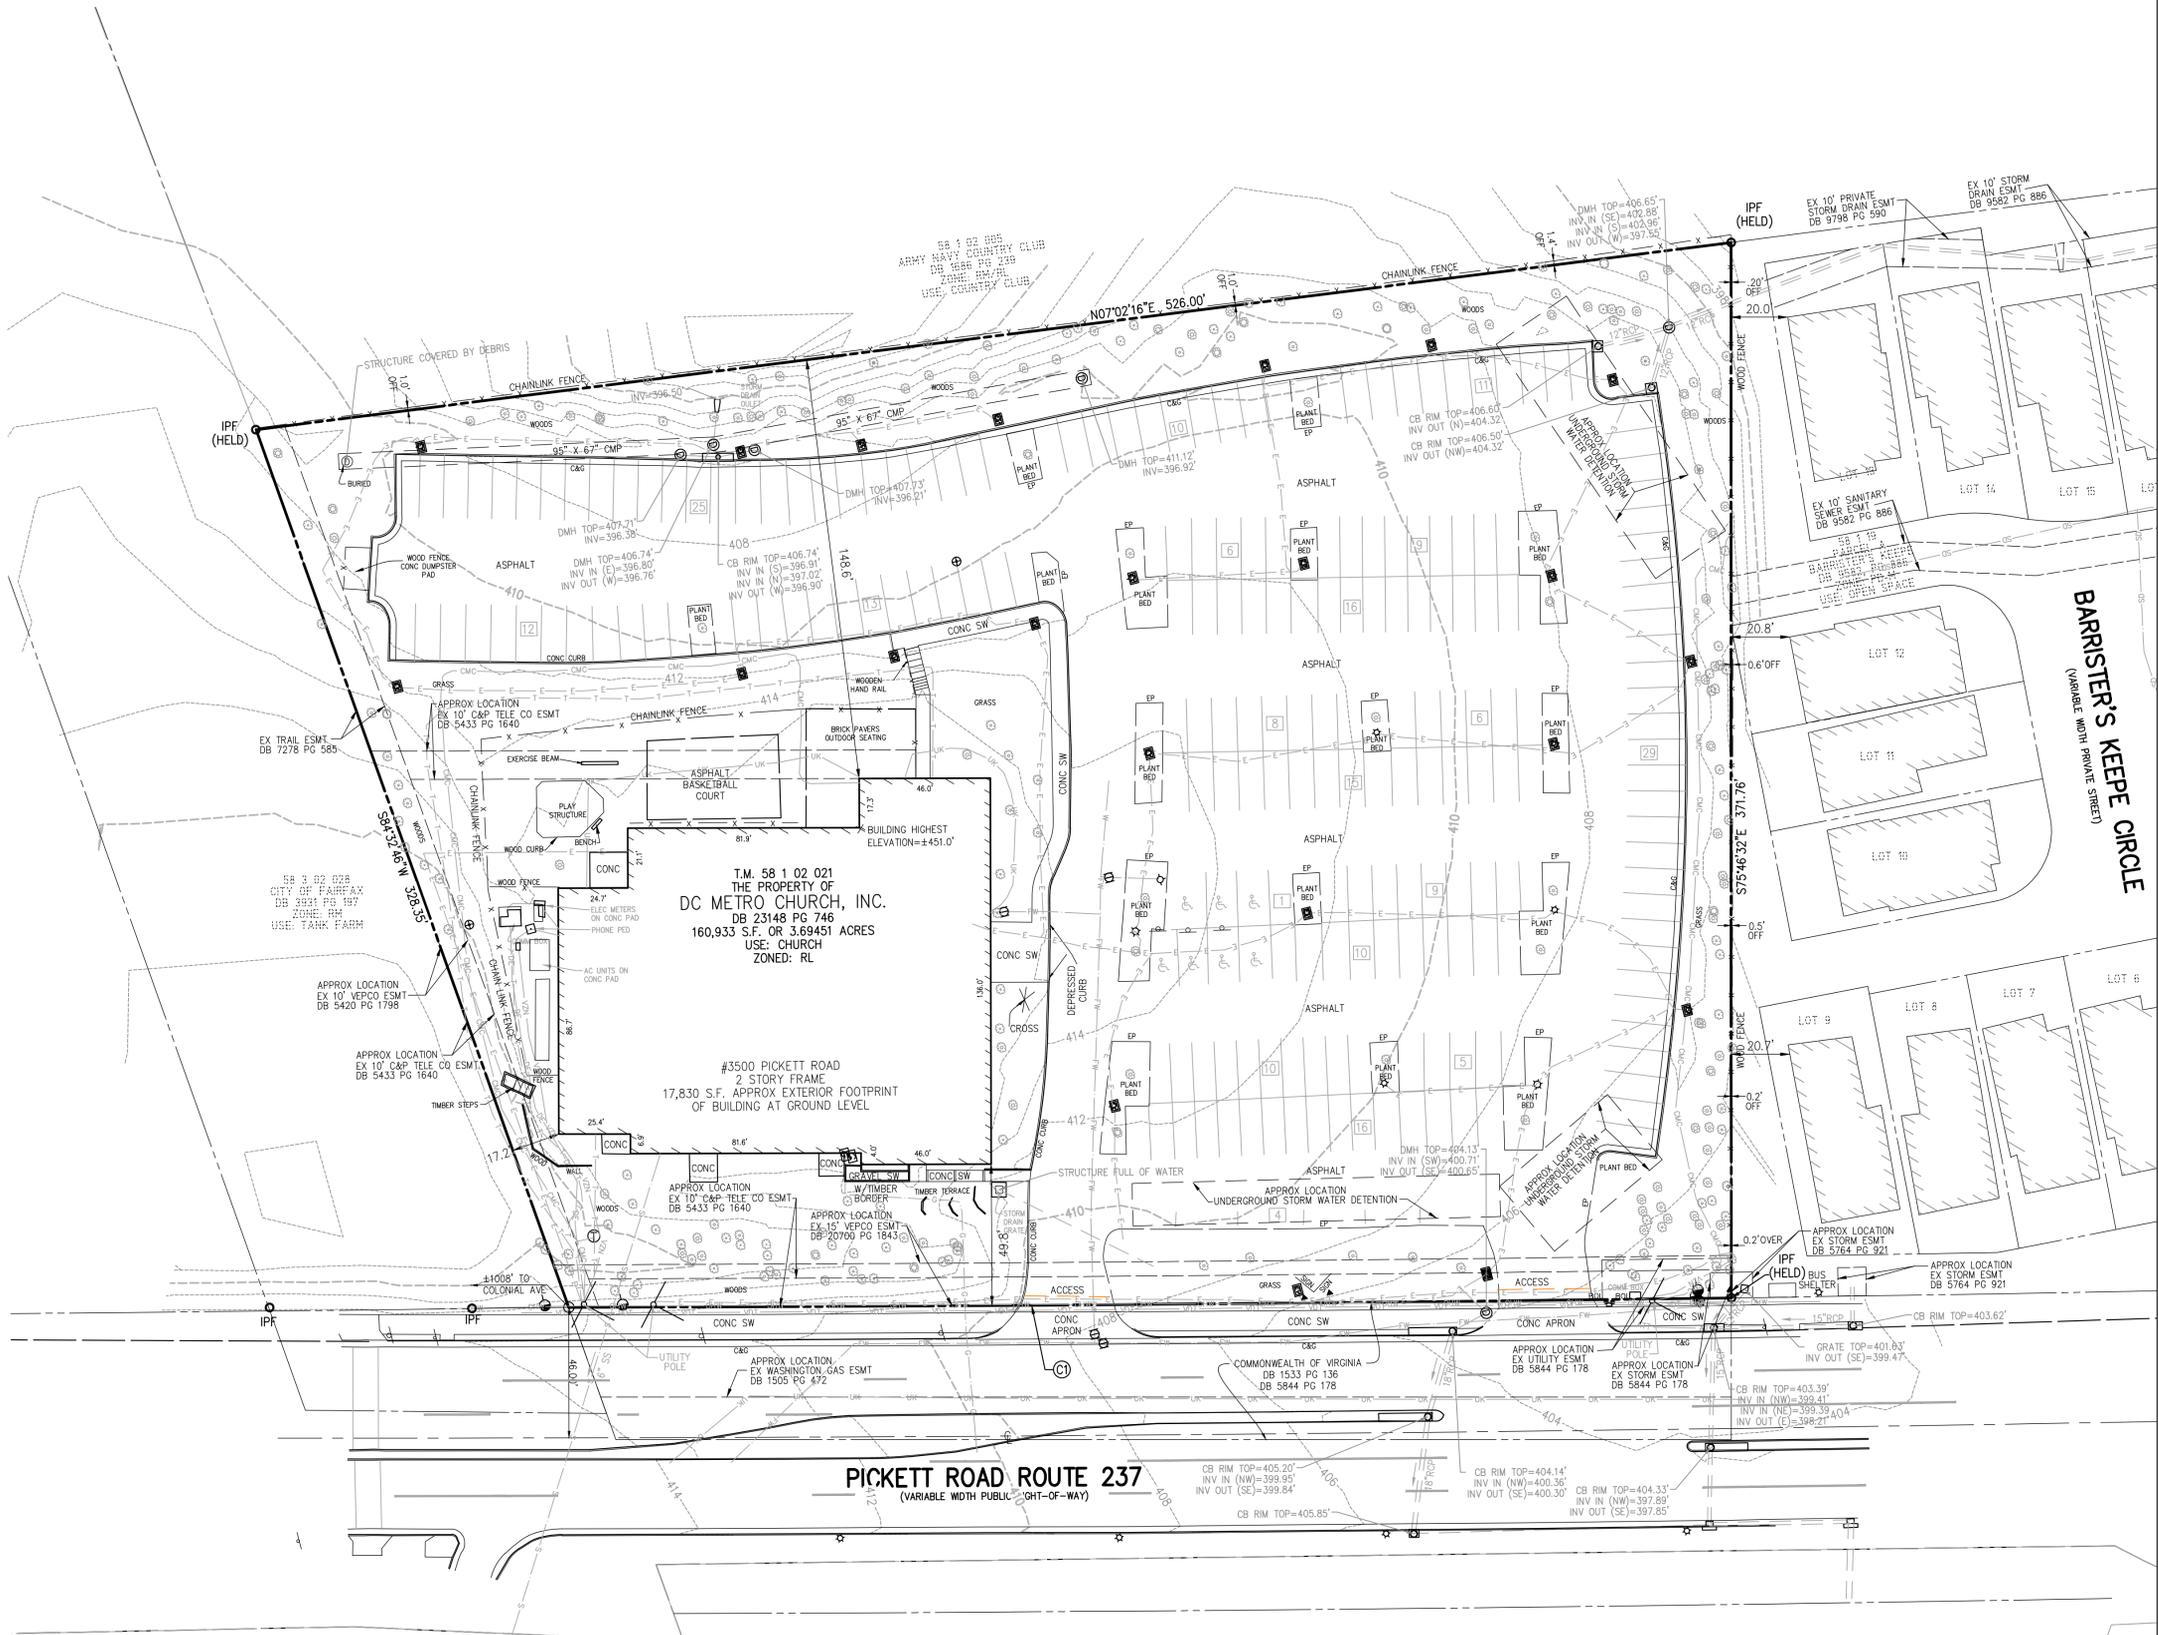

LEGEND:

- | | | | | | | |
|--|---|---|--|--|--|--|
| <ul style="list-style-type: none"> — CTV — — E — E — E — E — E — E — E — E — — G — G — G — G — G — G — G — G — — OHW — OHW — OHW — OHW — OHW — OHW — OHW — OHW — — T — T — T — T — T — T — T — T — — S — S — S — S — S — S — S — S — — SD — SD — SD — SD — SD — SD — SD — SD — — W — W — W — W — W — W — W — W — | <ul style="list-style-type: none"> — BUILDING LINE — CABLE TV CONDUIT — ELECTRICAL CONDUIT — EDGE OF PAVEMENT — FENCE LINE — NATURAL GAS CONDUIT — OVERHEAD WIRES — TELECOM CONDUIT — PROPERTY LINES — PUBLIC UTILITIES EASEMENTS — SANITARY SEWER CONDUIT — STORM DRAIN CONDUIT — WATER CONDUIT | <ul style="list-style-type: none"> ⊕ ELECTRICAL MANHOLE ⊕ ELECTRICAL JUNCTION BOX ⊕ GUY POLE ⊕ LIGHT POLE ⊕ GROUND LIGHT ⊕ UTILITY POLE ⊕ PHONE MANHOLE ⊕ PHONE PEDESTAL ⊕ CABLE TELEVISION PEDESTAL ⊕ GAS VALVE ⊕ GAS MANHOLE ⊕ GAS MARKER ⊕ TRAFFIC CONTROL BOX ⊕ TRAFFIC SIGNAL POLE | <ul style="list-style-type: none"> ⊕ STORM DRAIN MANHOLE ⊕ CATCH BASIN RIM ⊕ INLETS ⊕ CURB INLET ⊕ SANITARY MANHOLE ⊕ SANITARY CLEANOUT ⊕ WATER METER ⊕ WATER MANHOLE ⊕ WATER VALVE ⊕ FIRE HYDRANT ⊕ FIRE DEPARTMENT CONNECTION ⊕ IRRIGATION CONTROL VALVE | <ul style="list-style-type: none"> ⊕ TREE ⊕ HANDICAP ⊕ PARKING METER ⊕ HVAC UNIT ⊕ UNKNOWN UTILITY MANHOLE ⊕ BOLLARD ⊕ COLUMN ⊕ CENTERLINE ⊕ SOIL BORING ⊕ TEST PIT ⊕ BENCHMARK | <ul style="list-style-type: none"> ⊕ SIGN POST ⊕ WOOD POST ⊕ IRON PIPE FOUND ⊕ REBAR FOUND ⊕ PKNAIL FOUND ⊕ DRILL HOLE FOUND | <ul style="list-style-type: none"> CONC CONCRETE C&G CURB AND GUTTER TRANS ELECTRICAL TRANSFORMER ASPH ASPHALT ESMT EASEMENT BLDG BUILDING RCP REINFORCED CONCRETE PIPE CMP CORRUGATED METAL PIPE R/W RIGHT-OF-WAY HCR HANDICAP RAMP DB DEED BOOK PG PAGE BRL BUILDING RESTRICTION LINE |
|--|---|---|--|--|--|--|

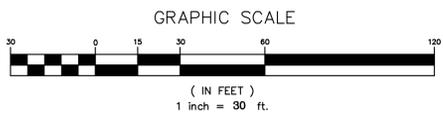

VIKA
 ENGINEERING SURVEYING/GEOMATICS
 LANDSCAPE ARCHITECTURE PLANNING
VIKA VIRGINIA, LLC
 8180 GREENSBORO DRIVE SUITE 200
 TYSONS, VIRGINIA 22102
 FAX: (703) 761-2787
 TYSONS, VA. GERMANTOWN, MD.

© 2019 VIKA VIRGINIA, LLC
DEVELOPER
 EYA DEVELOPMENT LLC
 4800 HAMPTON LANE
 SUITE 200
 BETHESDA, MD 20814
 301-634-8614
LAND USE ATTORNEY:
 COOLEY LLP
 11951 FREEDOM DRIVE
 RESTON, VA 20190-5656
 ATTN: MARK LOONEY
 (703) 456-8039
LANDSCAPE ARCHITECT:
 STUDIO 39
 6416 GROVEDALE DRIVE
 ALEXANDRIA, VA 22310
 ATTN: JOE PLUMME
 (703) 719-6500



REVISIONS	DATE
1ST SUBMISSION	11/22/2019



3500 PICKETT ROAD
 CITY OF FAIRFAX, VIRGINIA

EXISTING CONDITIONS PLAN

DRAWN BY: RMC
 DESIGNED BY: LMG
 DATE ISSUED: NOVEMBER 22, 2019
 SCALE: 1" = 30'
 VOA NO. WV7583C
 SHEET NO. C-02

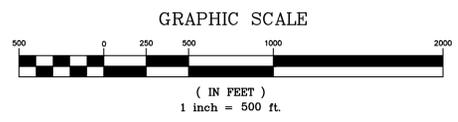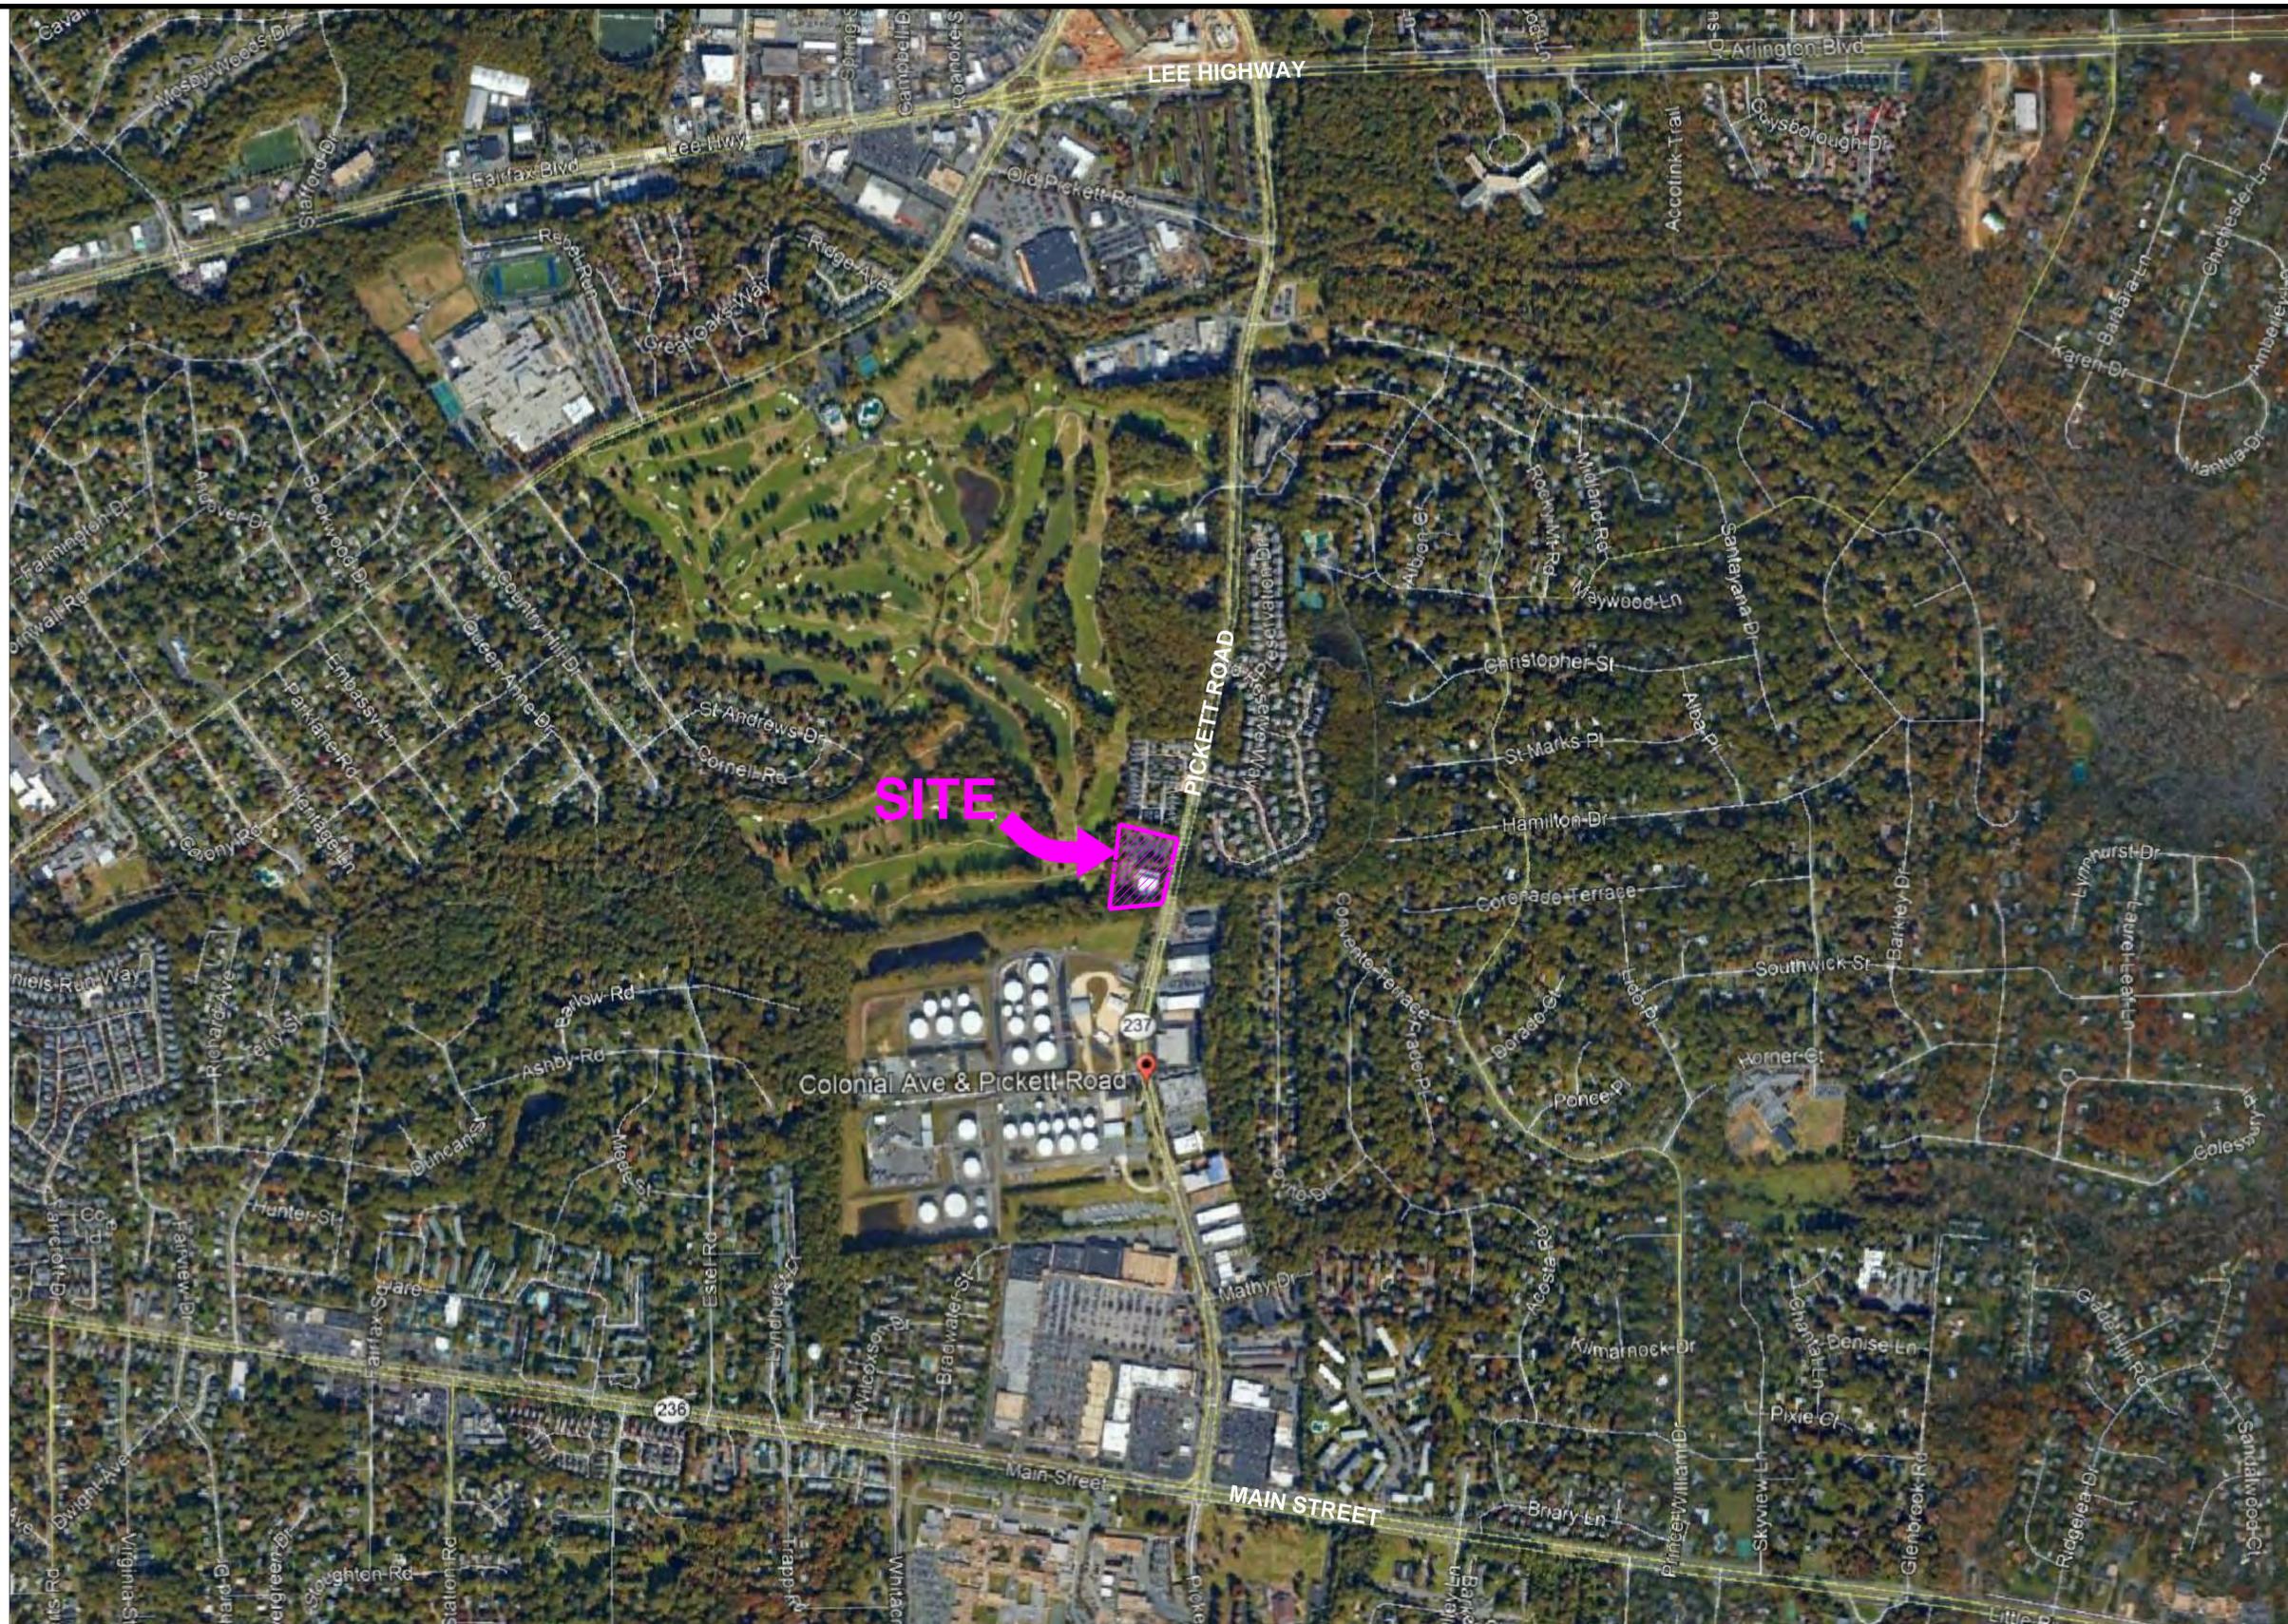

VIVA
ENGINEERING SURVEYING/GEOMATICS
LANDSCAPE ARCHITECTURE PLANNING
VIVA VIRGINIA, LLC
8180 GREENSBORO DRIVE SUITE 200
TYSONS, VIRGINIA 22102
PHONE: (703) 442-7800
FAX: (703) 761-2787
TYSONS, VA. GERMANTOWN, MD.

THE INFORMATION, DESIGN, AND CONTENT OF THESE DRAWINGS AND/OR DOCUMENTS HERETO ARE PROPRIETARY TO VIVA VIRGINIA, LLC AND CONSTITUTE ITS PROPRIETARY INTELLECTUAL PROPERTY. THESE DRAWINGS AND/OR DOCUMENTS MUST NOT BE FORWARDED, SHARED, COPIED, DIGITALLY CONVERTED, MODIFIED, OR USED FOR ANY PURPOSE, IN ANY FORMAT, WITHOUT PRIOR WRITTEN AUTHORIZATION FROM VIVA VIRGINIA, LLC. VIOLATIONS MAY RESULT IN PROSECUTION. ONLY APPROVED, SIGNED AND SEALED PLANS OR DRAWINGS MAY BE UTILIZED FOR CONSTRUCTION PURPOSES.


© 2019 VIVA VIRGINIA, LLC

DEVELOPER
EYA DEVELOPMENT LLC
4800 HAMPTON LANE
SUITE 300
BETHESDA, MD 20814
301-634-8614

LAND USE ATTORNEY:
COOLEY LLP
11951 FREEDOM DRIVE
RESTON, VA 20190-5656
ATTN: MARK LOONEY
(703) 456-8039

LANDSCAPE ARCHITECT:
STUDIO 39
6416 GROVEDALE DRIVE
ALEXANDRIA, VA 22310
ATTN: JOE PLUMPE
(703) 719-6500

REVISIONS	DATE
1ST SUBMISSION	11/22/2019

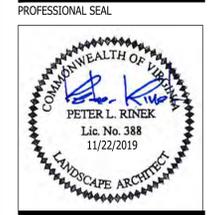

3500 PICKETT ROAD
CITY OF FAIRFAX, VIRGINIA

CONTEXT MAP

DRAWN BY: RYM
DESIGNED BY: PR
DATE ISSUED: NOVEMBER 22, 2019

DWG. SCALE: AS SHOWN
VIVA NO. VV7583C
SHEET NO. C-04

