


## REVISED CONCEPT KEY NOTES

- 1 City of Fairfax Standard Sidewalk, Curb Ramp & Detectable Warning Surface
- 2 City of Fairfax Standard Crosswalk Striping (at grade)
- 3 Existing Curb Ramp to Remain
- 4 BASE: Turf Grass Seed  
ALTERNATE DESIGN: Sod
- 5 Concrete Pathway (or Asphalt)  
6' minimum, 13' maximum width
- 6 City of Fairfax Standard Curb & Gutter
- 7 BASE: Privacy Screening (Evergreen Trees)  
ALTERNATE DESIGN: Wood Privacy Fence
- 8 Turf Grass Swale
- 9 New Traffic Sign: Pedestrian Crossing Warning
- 10 Little Free Neighborhood Library
- 11 BASE: 8' Bench w/ End & Middle Arm Rests (1 Location)  
ALTERNATE DESIGN: 2 Locations
- 12 BASE: Retractable Bollard - provide 5' minimum clear width on one side to maintain ADA compliance  
ALTERNATE DESIGN: Heavy Planted Pots
- 13 Wayfinding Signage  
("To Fairchester Drive" / "To Shopping Center")
- 14 Protect Existing Tree
- 15 BASE: Trash & Recycling Receptacles (1 Location)  
ALTERNATE DESIGN: 2 Locations
- 16 Shade/Canopy Tree
- 17 Understory/Ornamental Tree

## POTENTIAL ADDITIONS

- A LED Pedestrian Lighting, Spaced Approximately 30' O.C.
- B Step Stones in High Foot Traffic Zones
- C Potential Future Walkway Connection
- D Raised Table for Traffic Calming & Pedestrian Prioritization (Requires Drainage Bypass)
- E Detectable Warning Surface & Concrete Repair

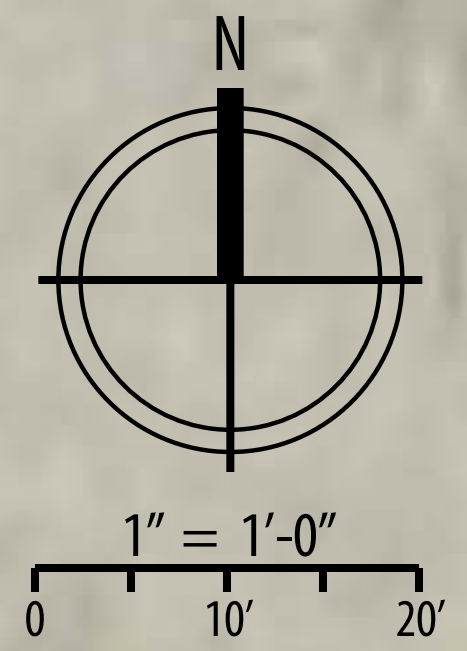



# HILL STREET SIDEWALK & PATH DESIGN

Revised Concept | July 10, 2020



A. Morton Thomas & Associates, Inc.  
800 King Farm Boulevard, 4th Floor  
Rockville, MD, 20850  
ph: 301.881.2545



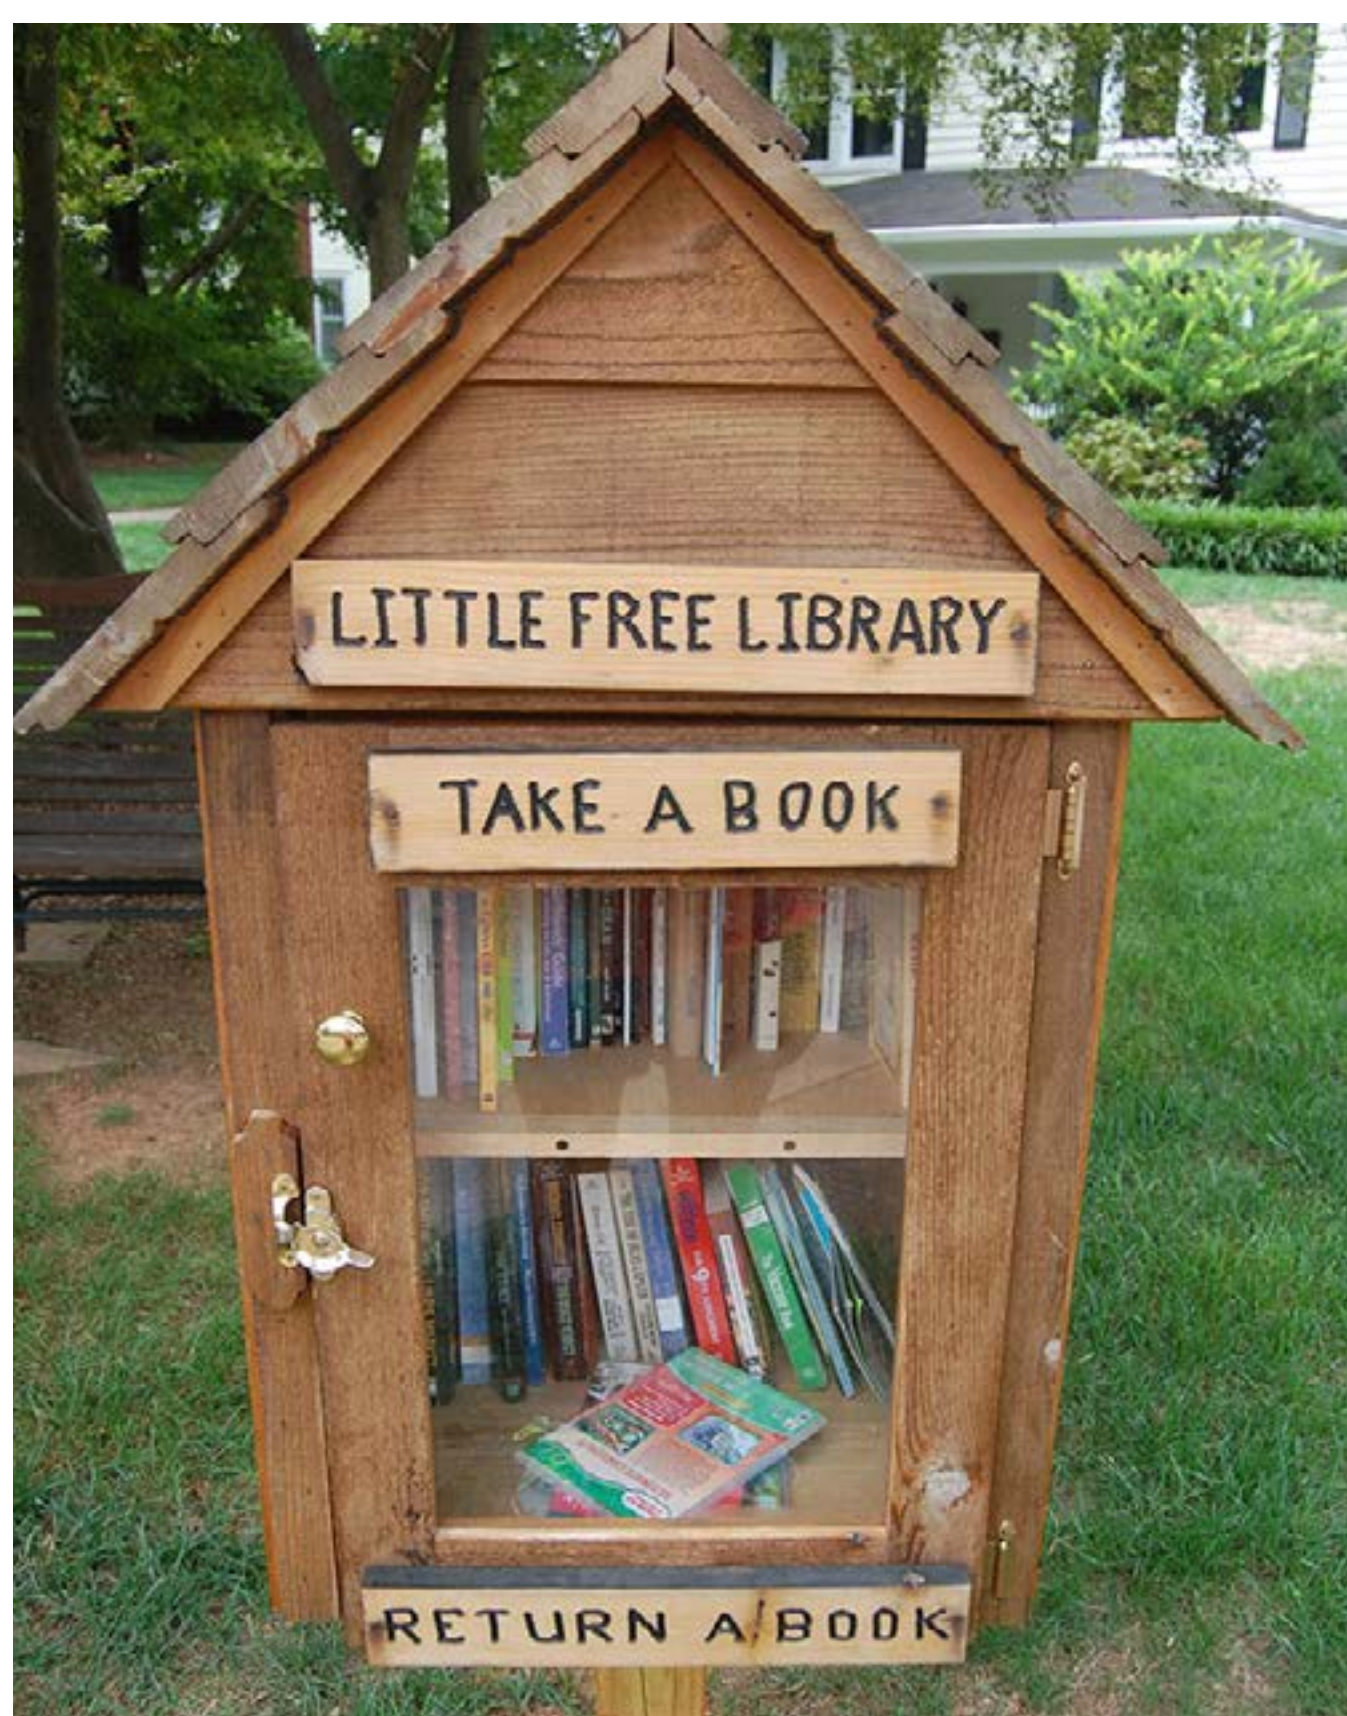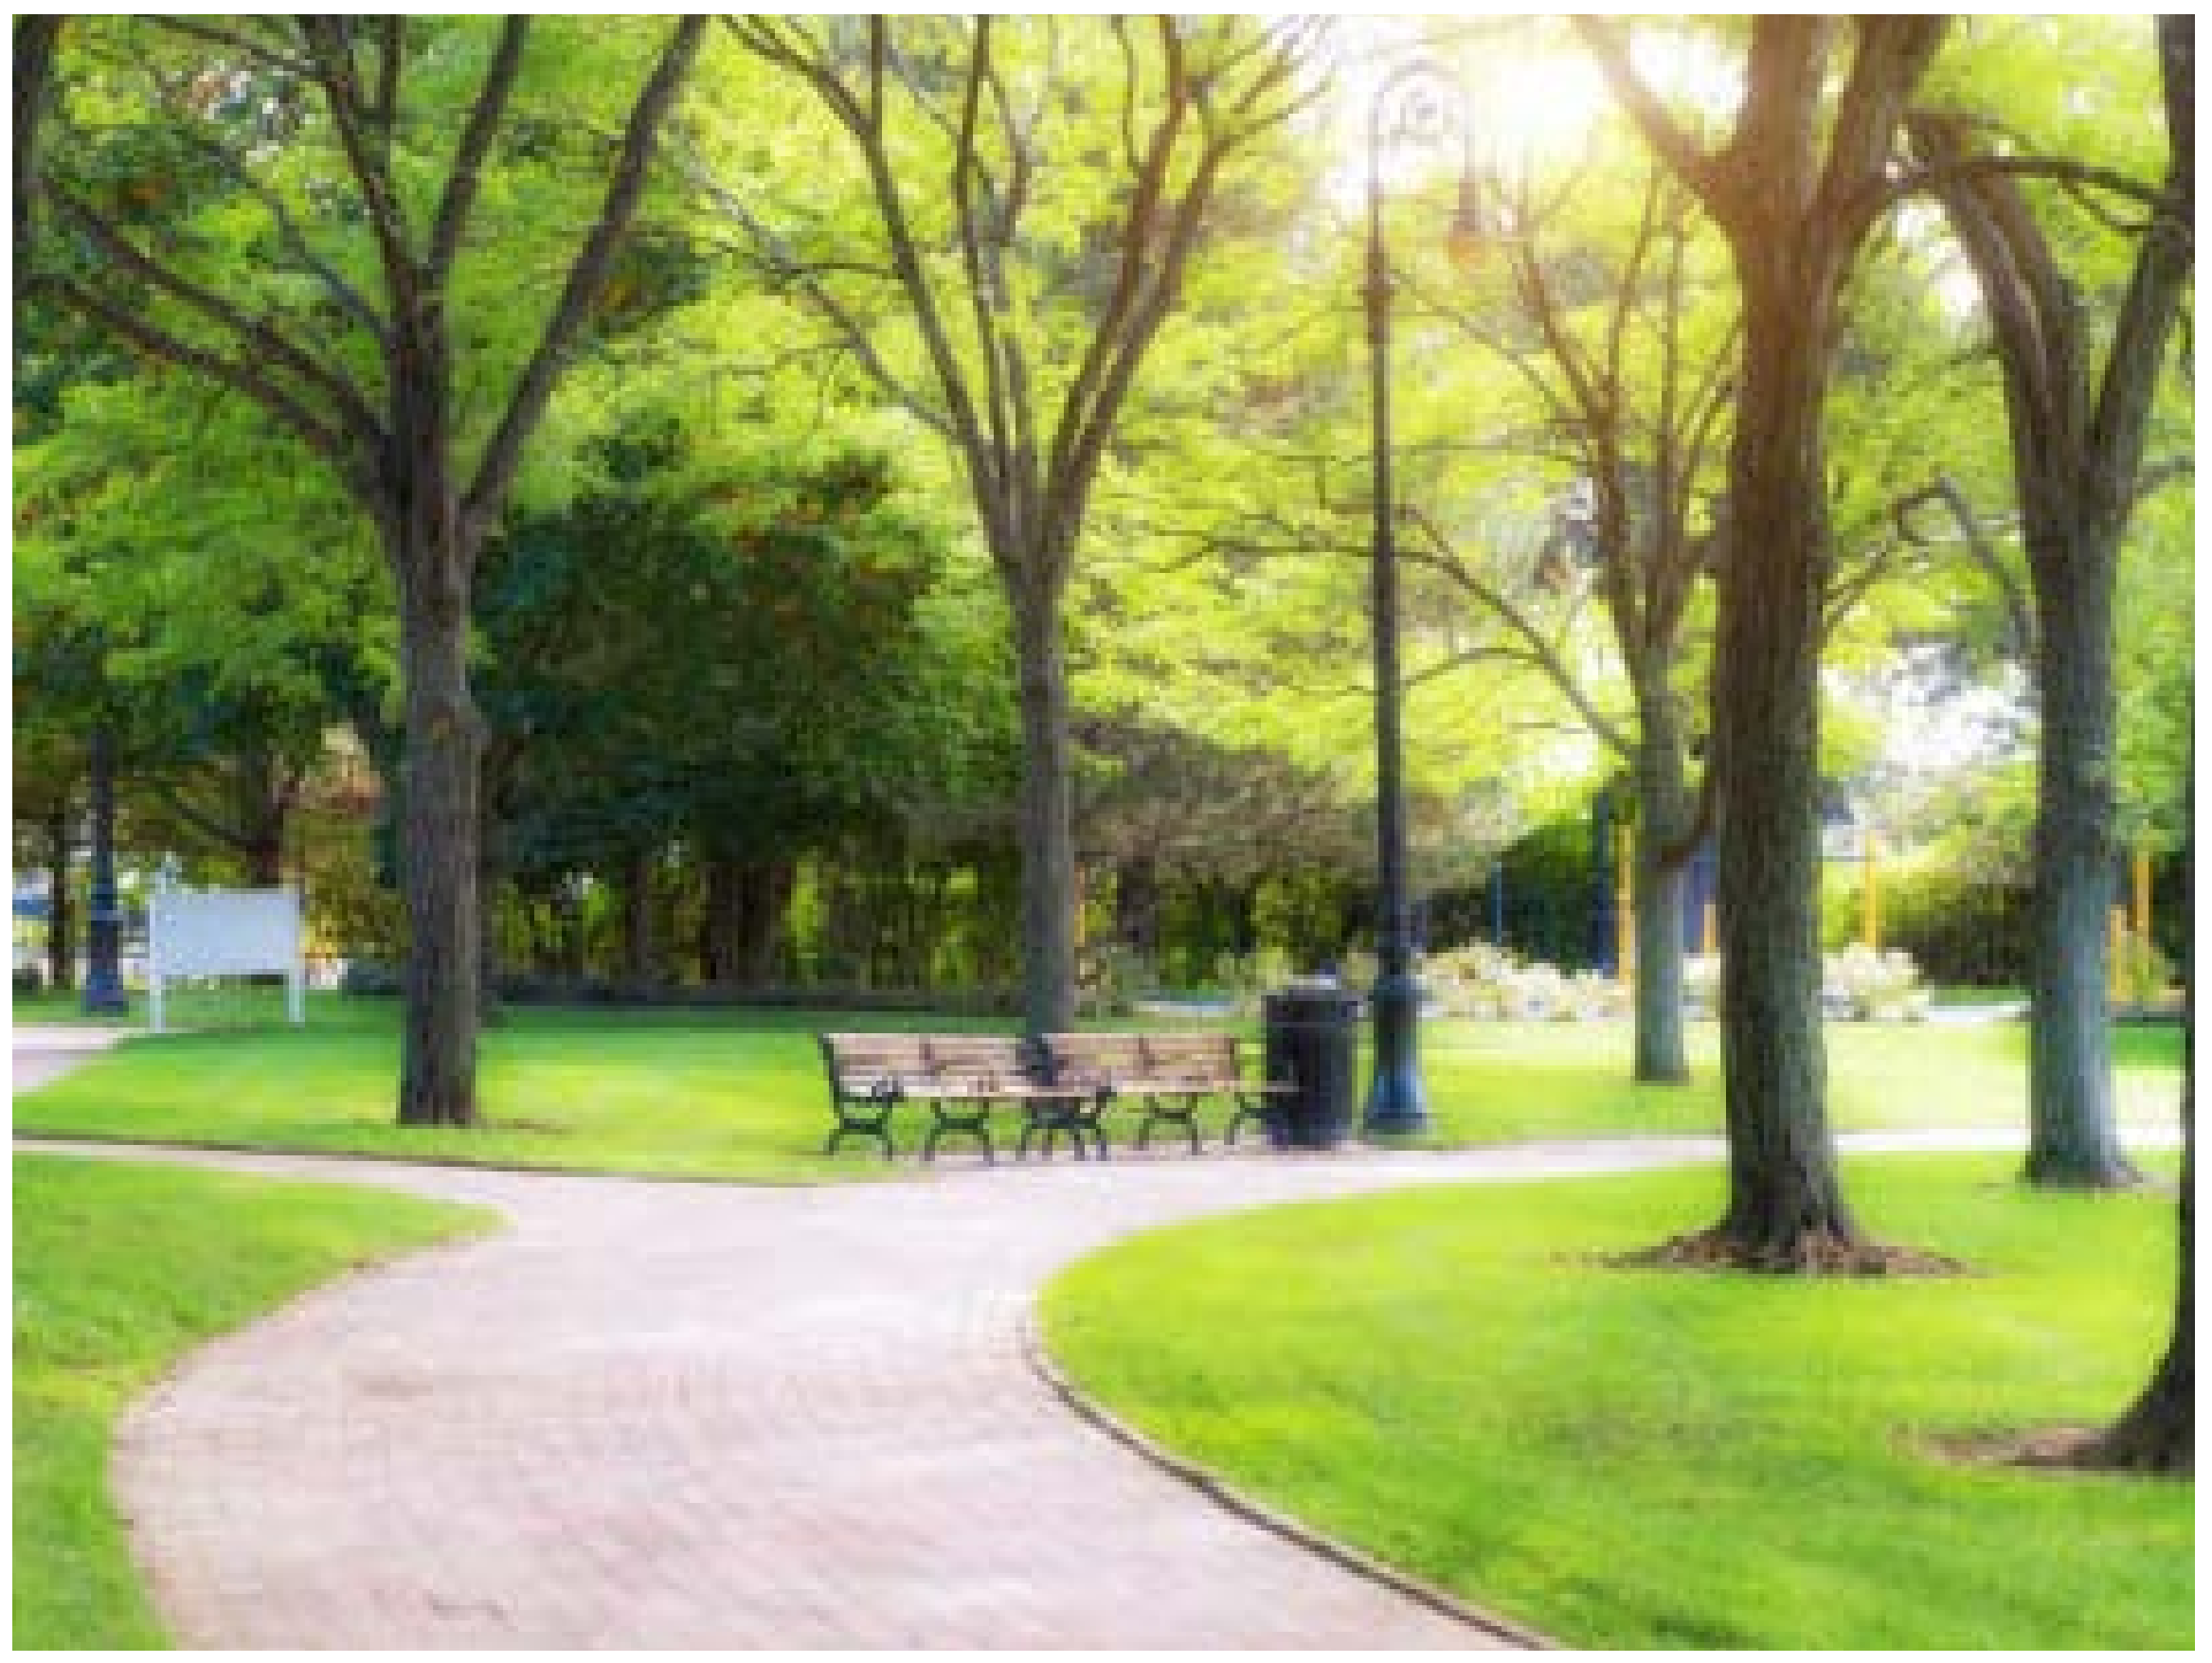

# HILL STREET SIDEWALK & PATH DESIGN

Revised Concept | July 10, 2020



A. Morton Thomas & Associates, Inc.  
800 King Farm Boulevard, 4th Floor  
Rockville, MD, 20850  
ph: 301.881.2545