



MATCHLINE NEXT SHEET


TYPICAL SECTION - A

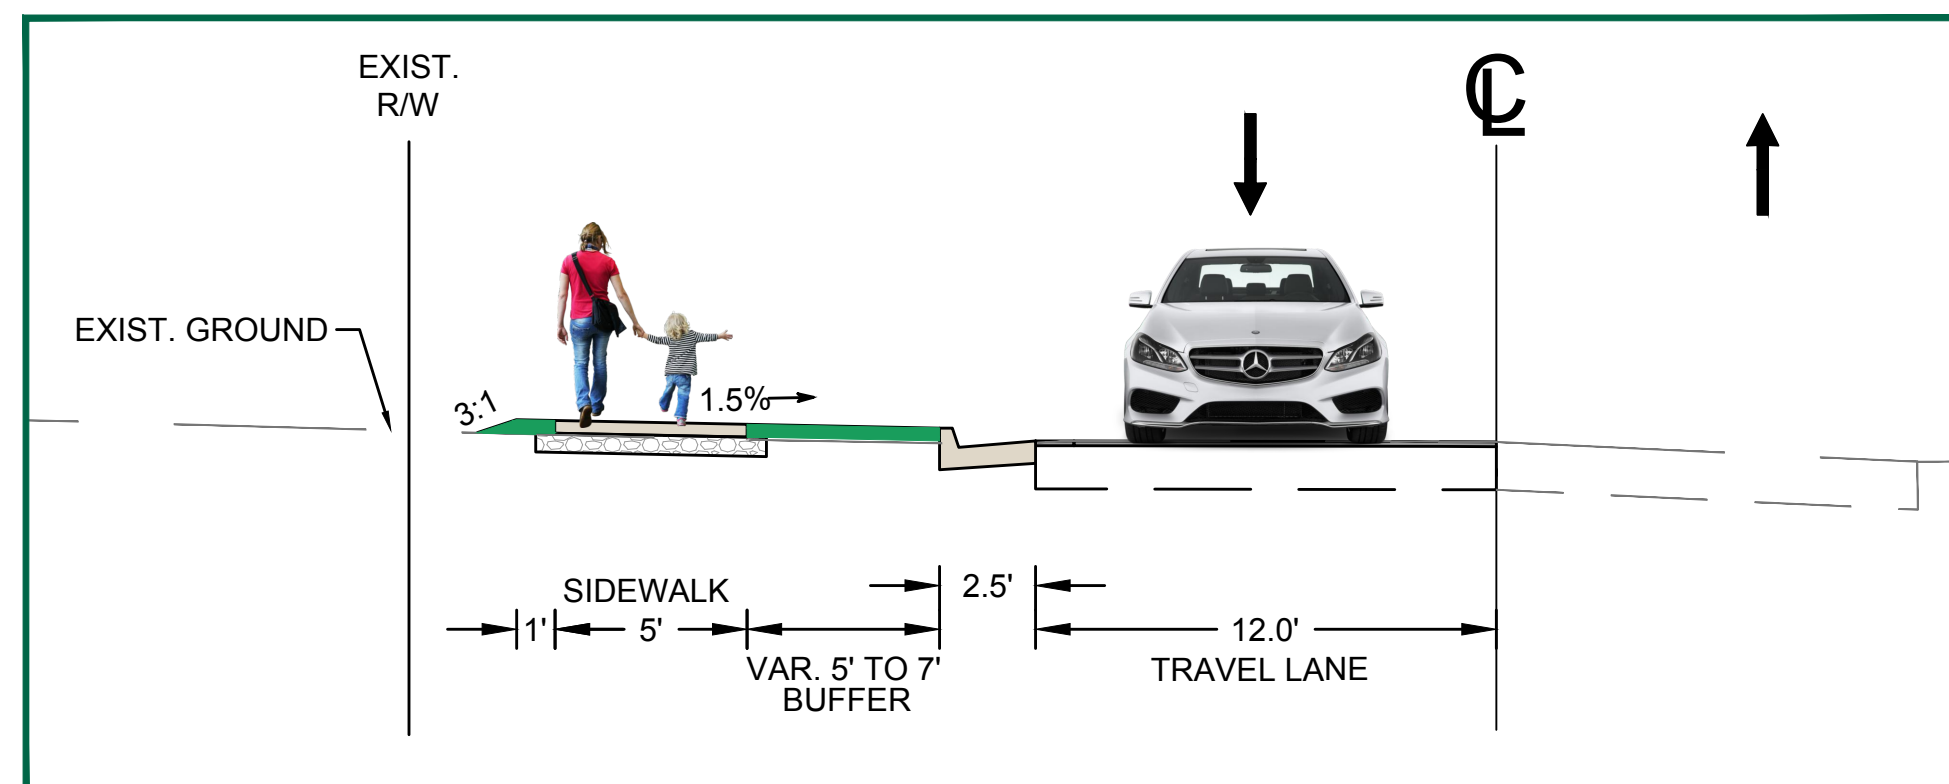

TYPICAL SECTION - B

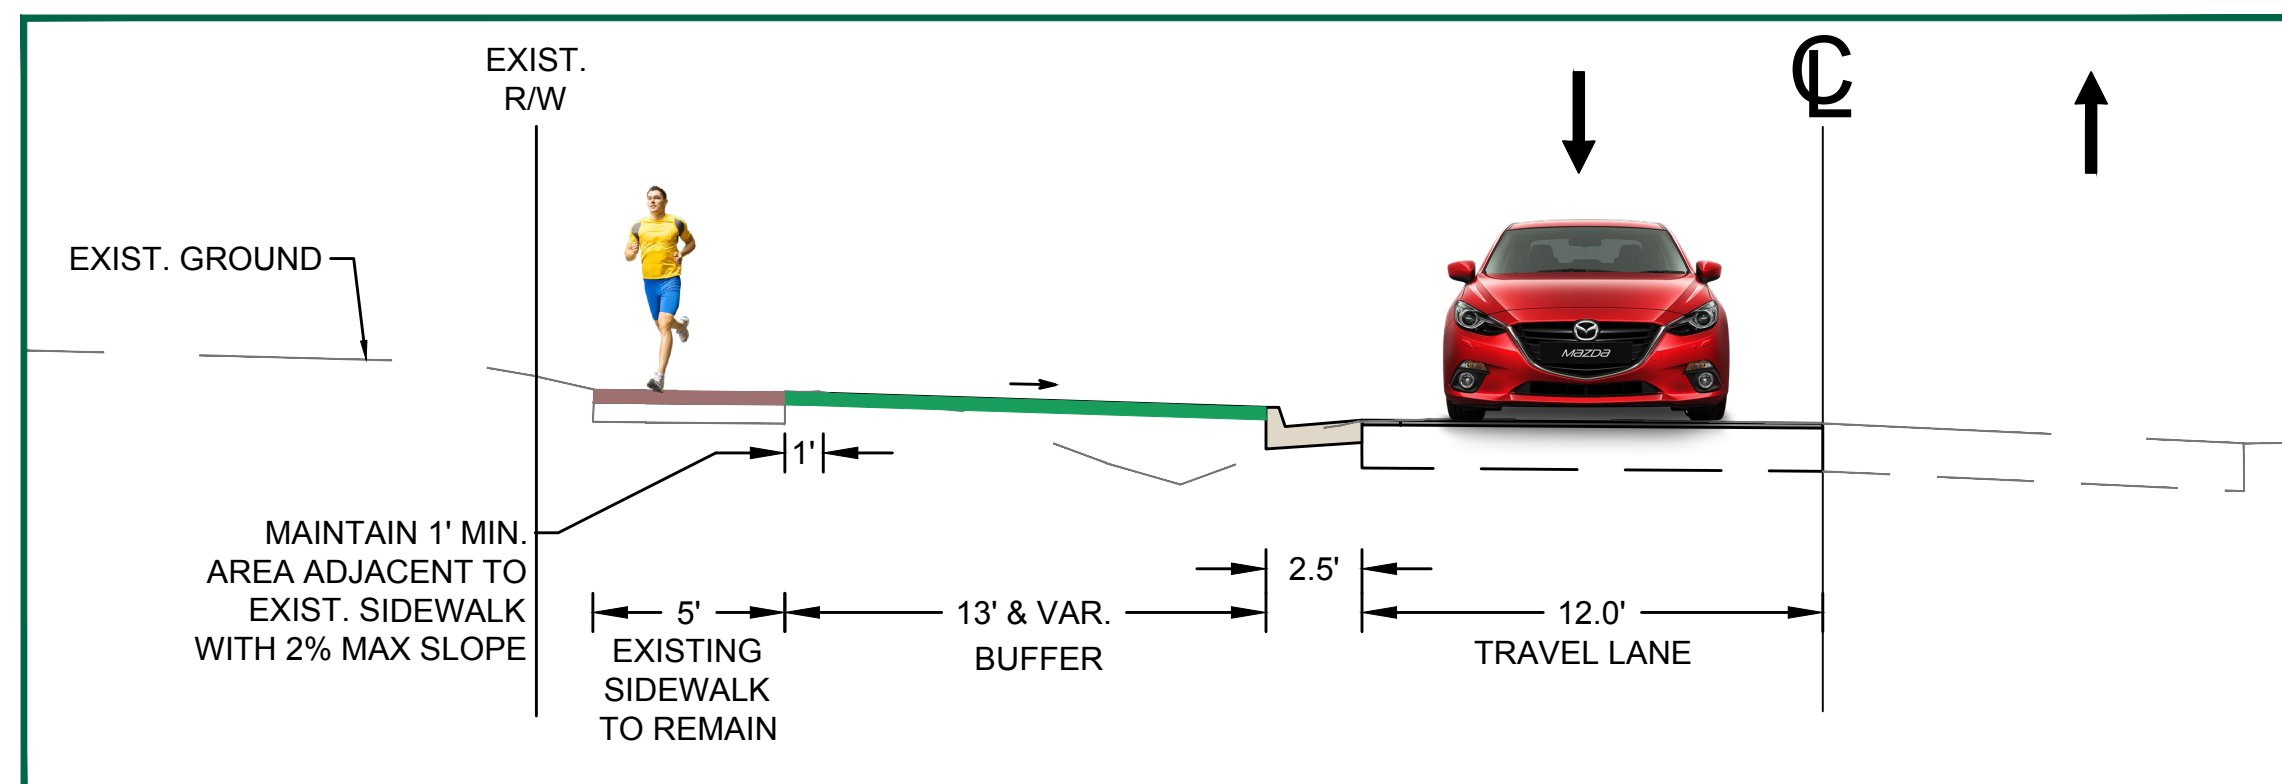


TYPICAL SECTION - C

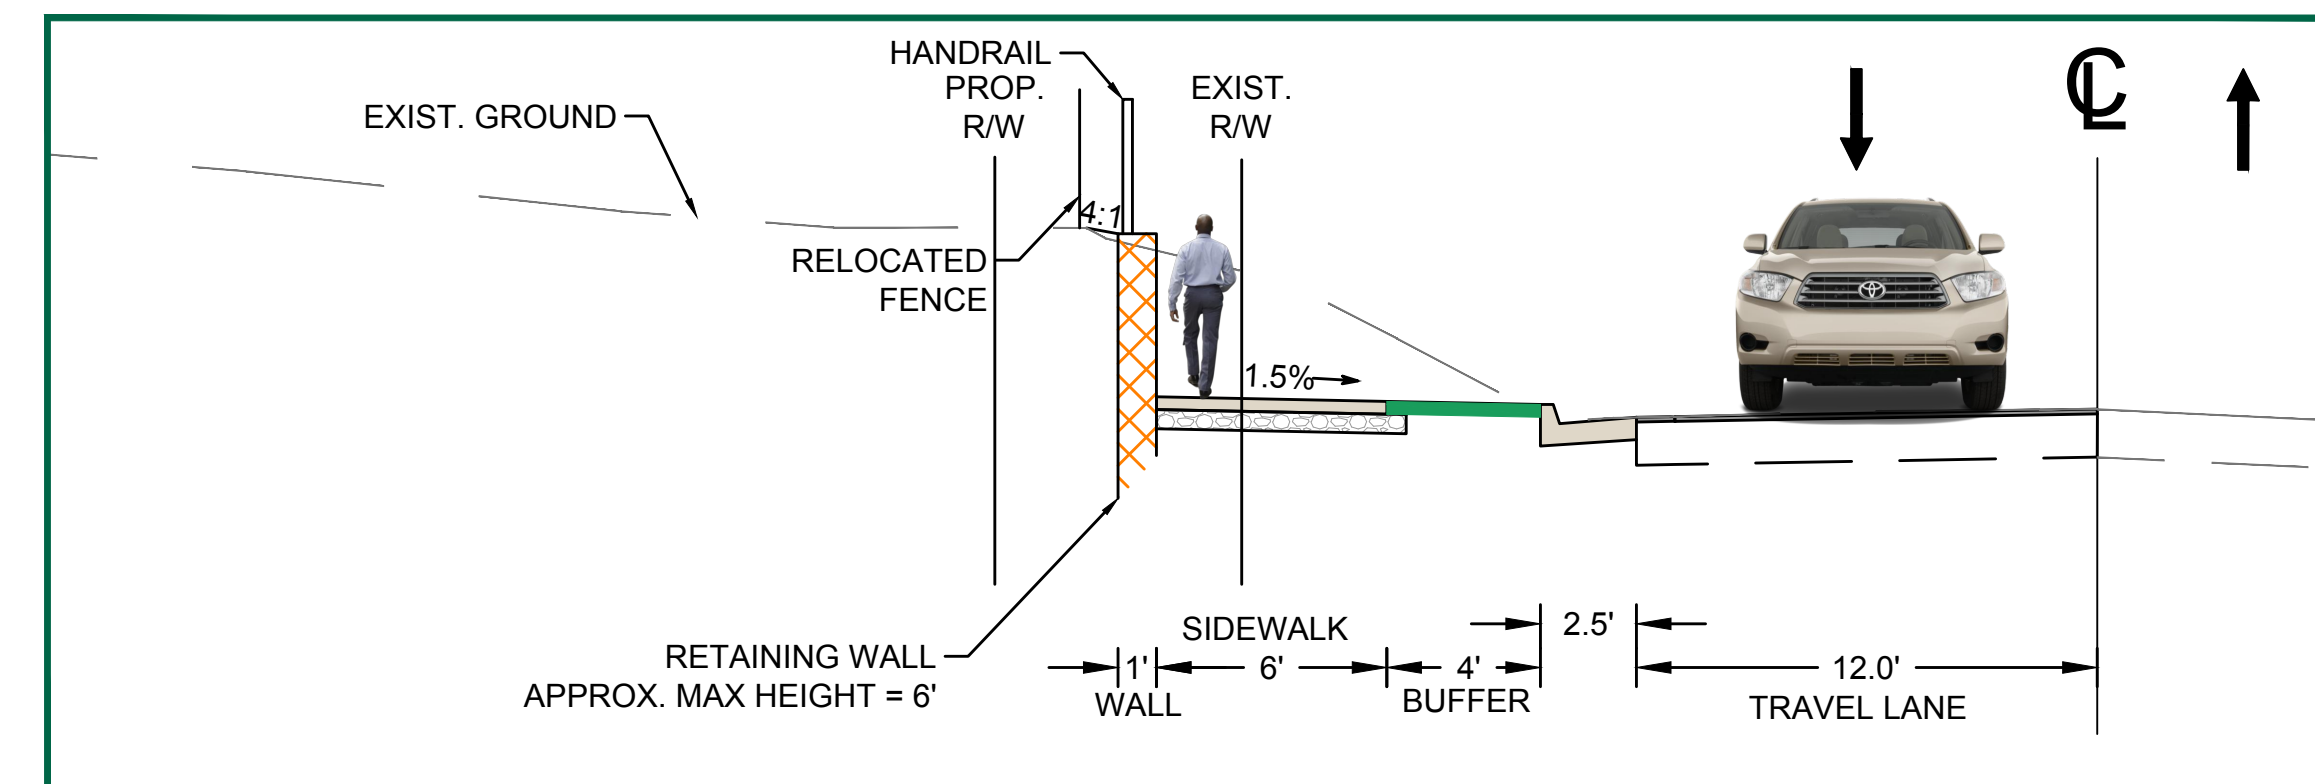

CHAIN BRIDGE ROAD SIDEWALK AND BUS STOP IMPROVEMENTS

CITY OF FAIRFAX, VIRGINIA - PUBLIC MEETINGS - JANUARY 2024

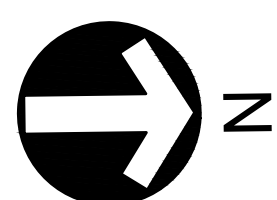


TIMMONS GROUP
YOUR VISION ACHIEVED THROUGH OURS.

LEGEND

- | | | |
|--|---|---------------------------------------|
| PROP. GRASS / LANDSCAPE FEATURE | SIDEWALK - ACTIVE CONSTRUCTION (UPC 105573) | PROP. BUS STOP IMPROVEMENTS |
| PROP. CONCRETE SIDEWALK/MISC. FEATURES | PROP. RETAINING WALL & HANDRAIL | EXISTING PROPERTY BOUNDARY |
| PROP. PAVEMENT / ASPHALT | EXISTING SIDEWALK TO REMAIN | EXISTING RIGHT OF WAY |
| | | PROP. TEMPORARY CONSTRUCTION EASEMENT |

MATCHLINE PREVIOUS SHEET

MATCHLINE NEXT SHEET

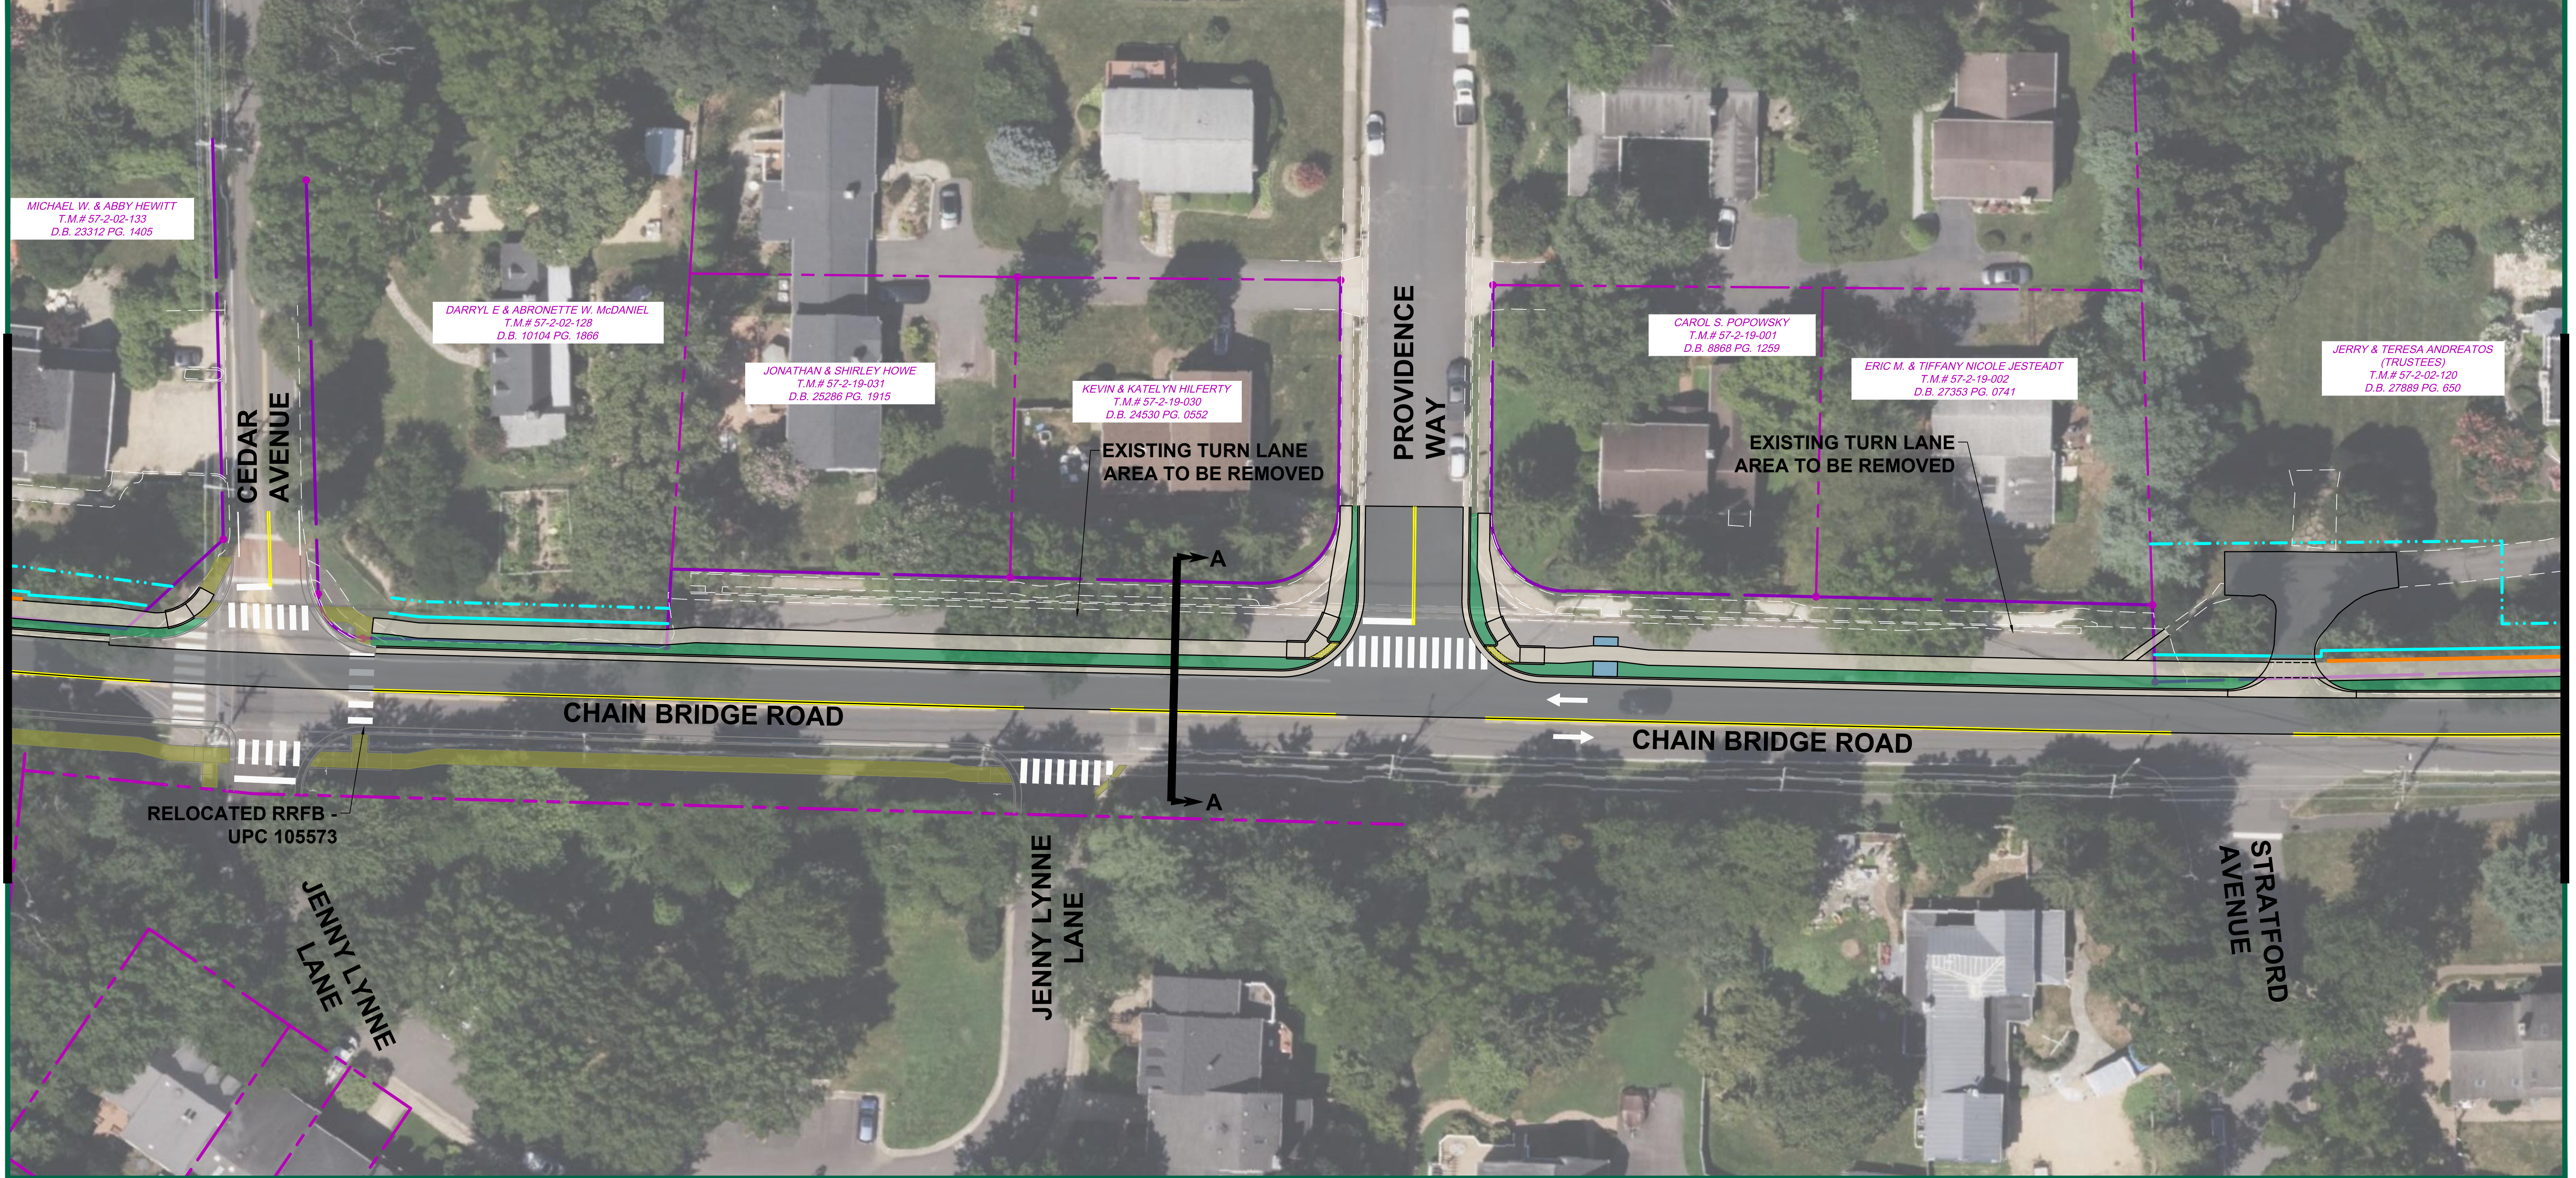

MICHAEL W. & ABBY HEWITT
T.M.# 57-2-02-133
D.B. 23312 PG. 1405

DARRYL E & ABRONETTE W. McDANIEL
T.M.# 57-2-02-128
D.B. 10104 PG. 1866

JONATHAN & SHIRLEY HOWE
T.M.# 57-2-19-031
D.B. 25286 PG. 1915


KEVIN & KATELYN HILFERTY
T.M.# 57-2-19-030
D.B. 24530 PG. 0552

CAROL S. POPOWSKY
T.M.# 57-2-19-001
D.B. 8868 PG. 1259


ERIC M. & TIFFANY NICOLE JESTEADT
T.M.# 57-2-19-002
D.B. 27353 PG. 0741

JERRY & TERESA ANDREATOS
(TRUSTEES)
T.M.# 57-2-02-120
D.B. 27889 PG. 650


TYPICAL SECTION - A

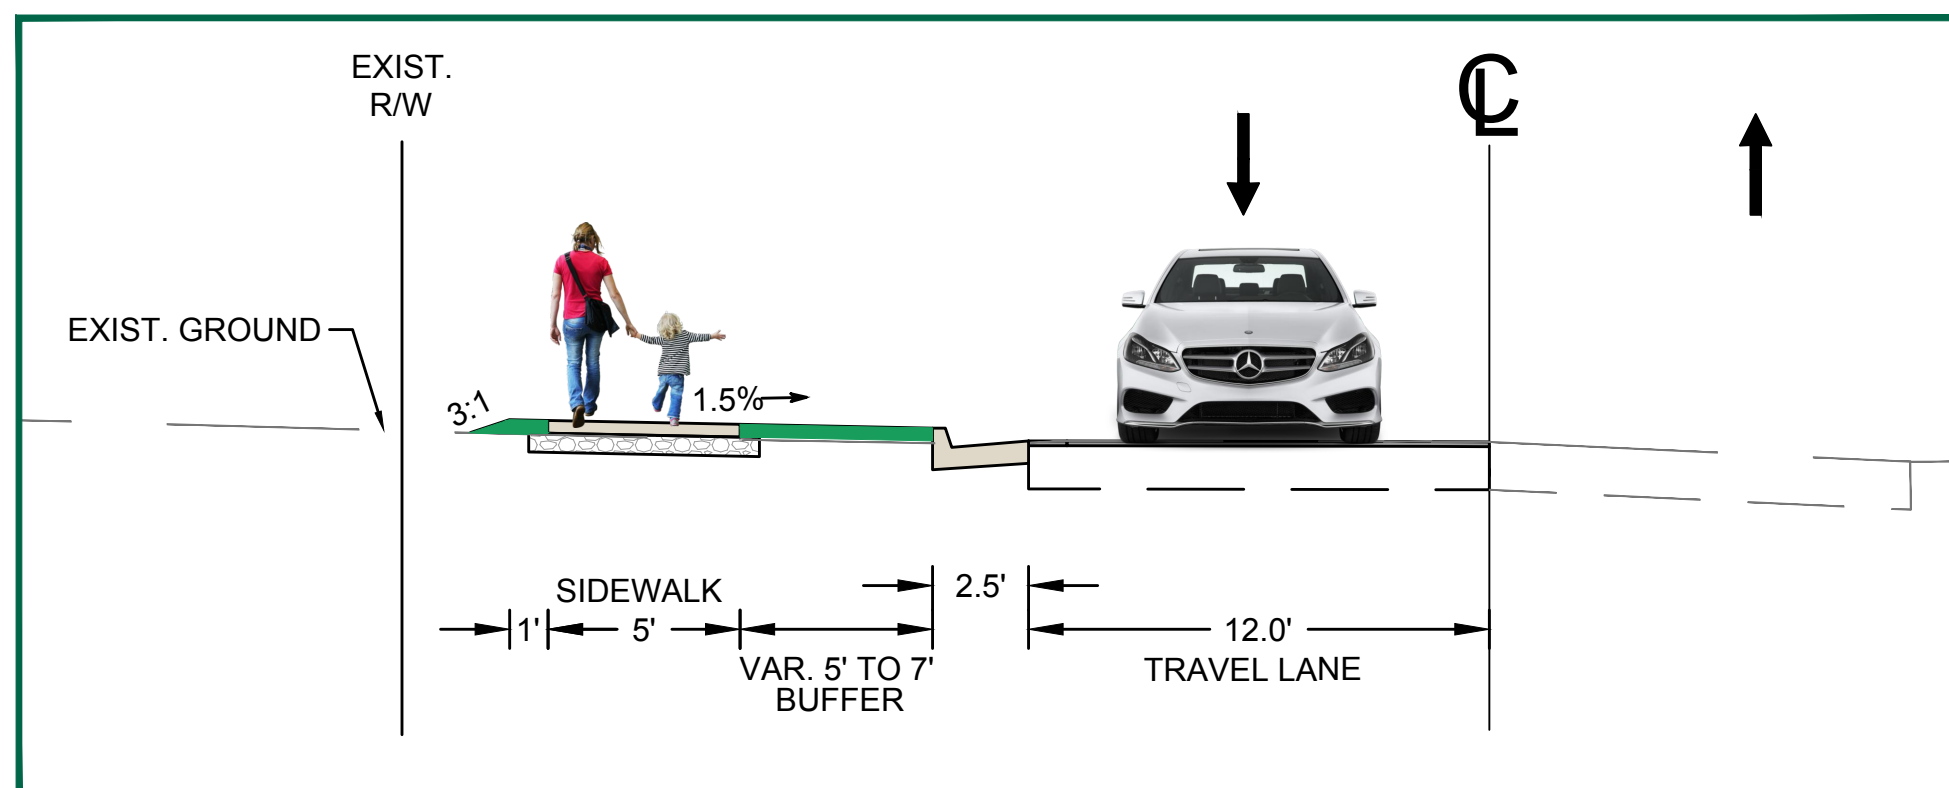

TYPICAL SECTION - B

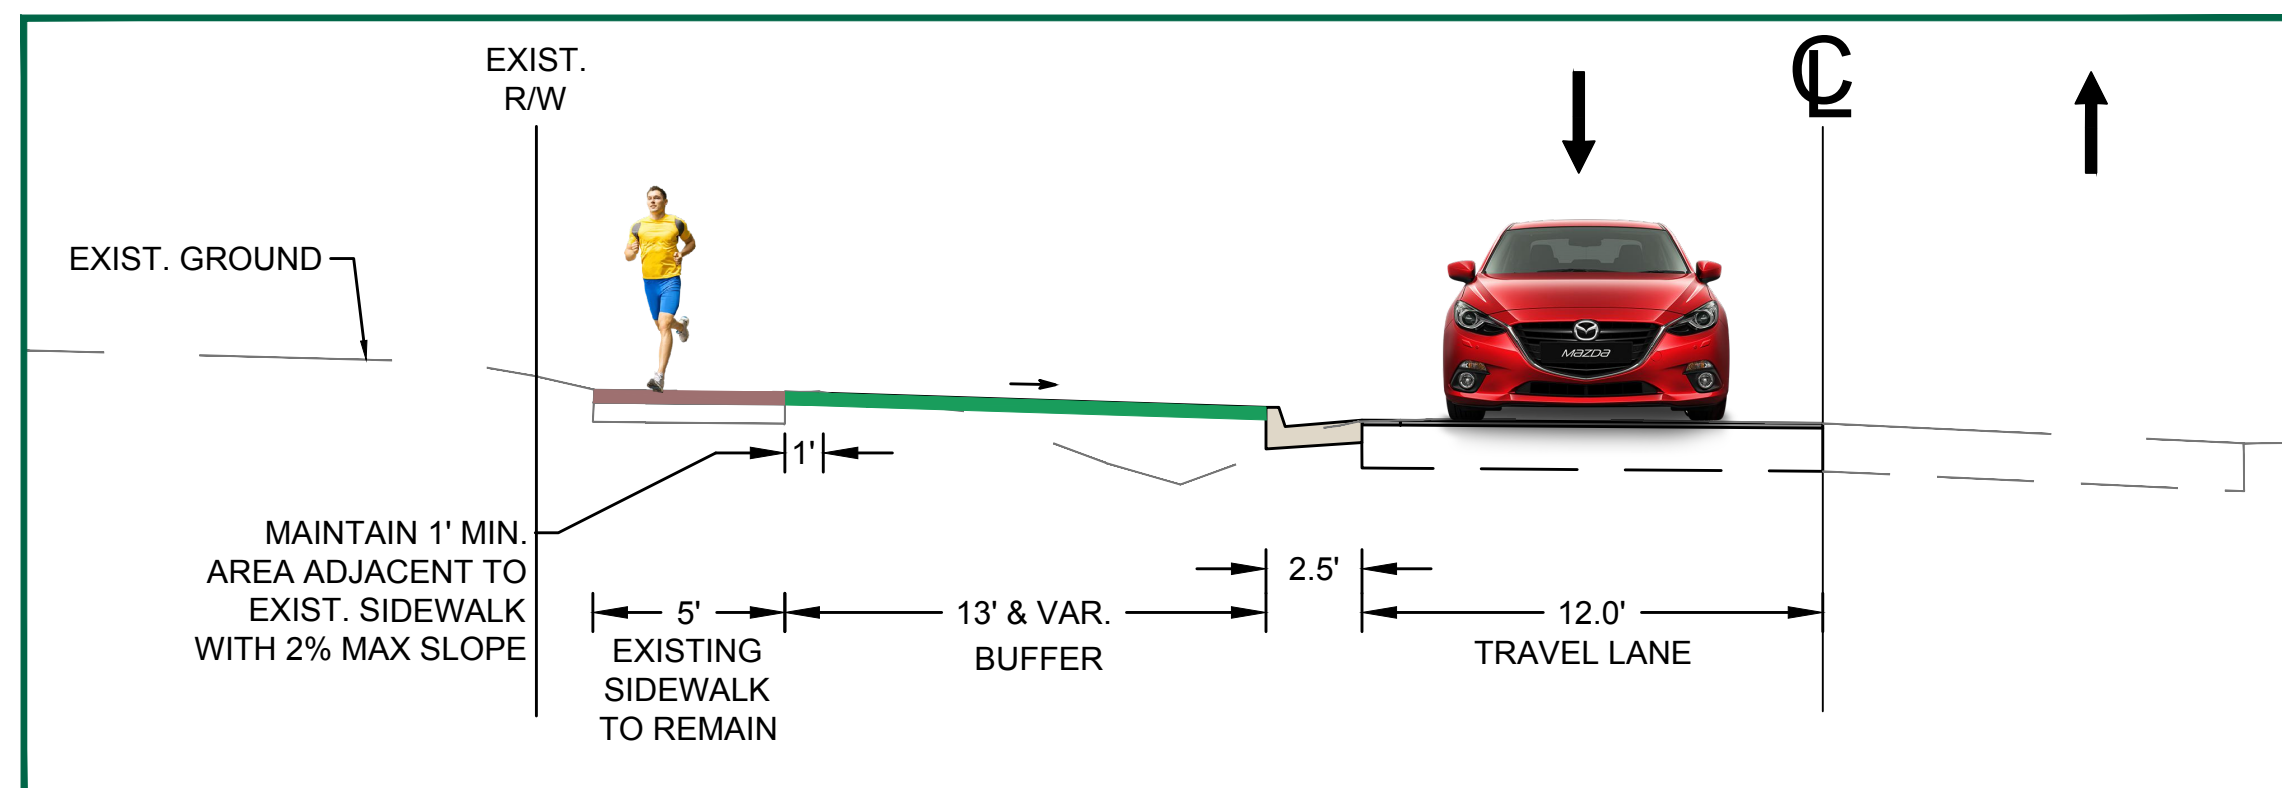


TYPICAL SECTION - C

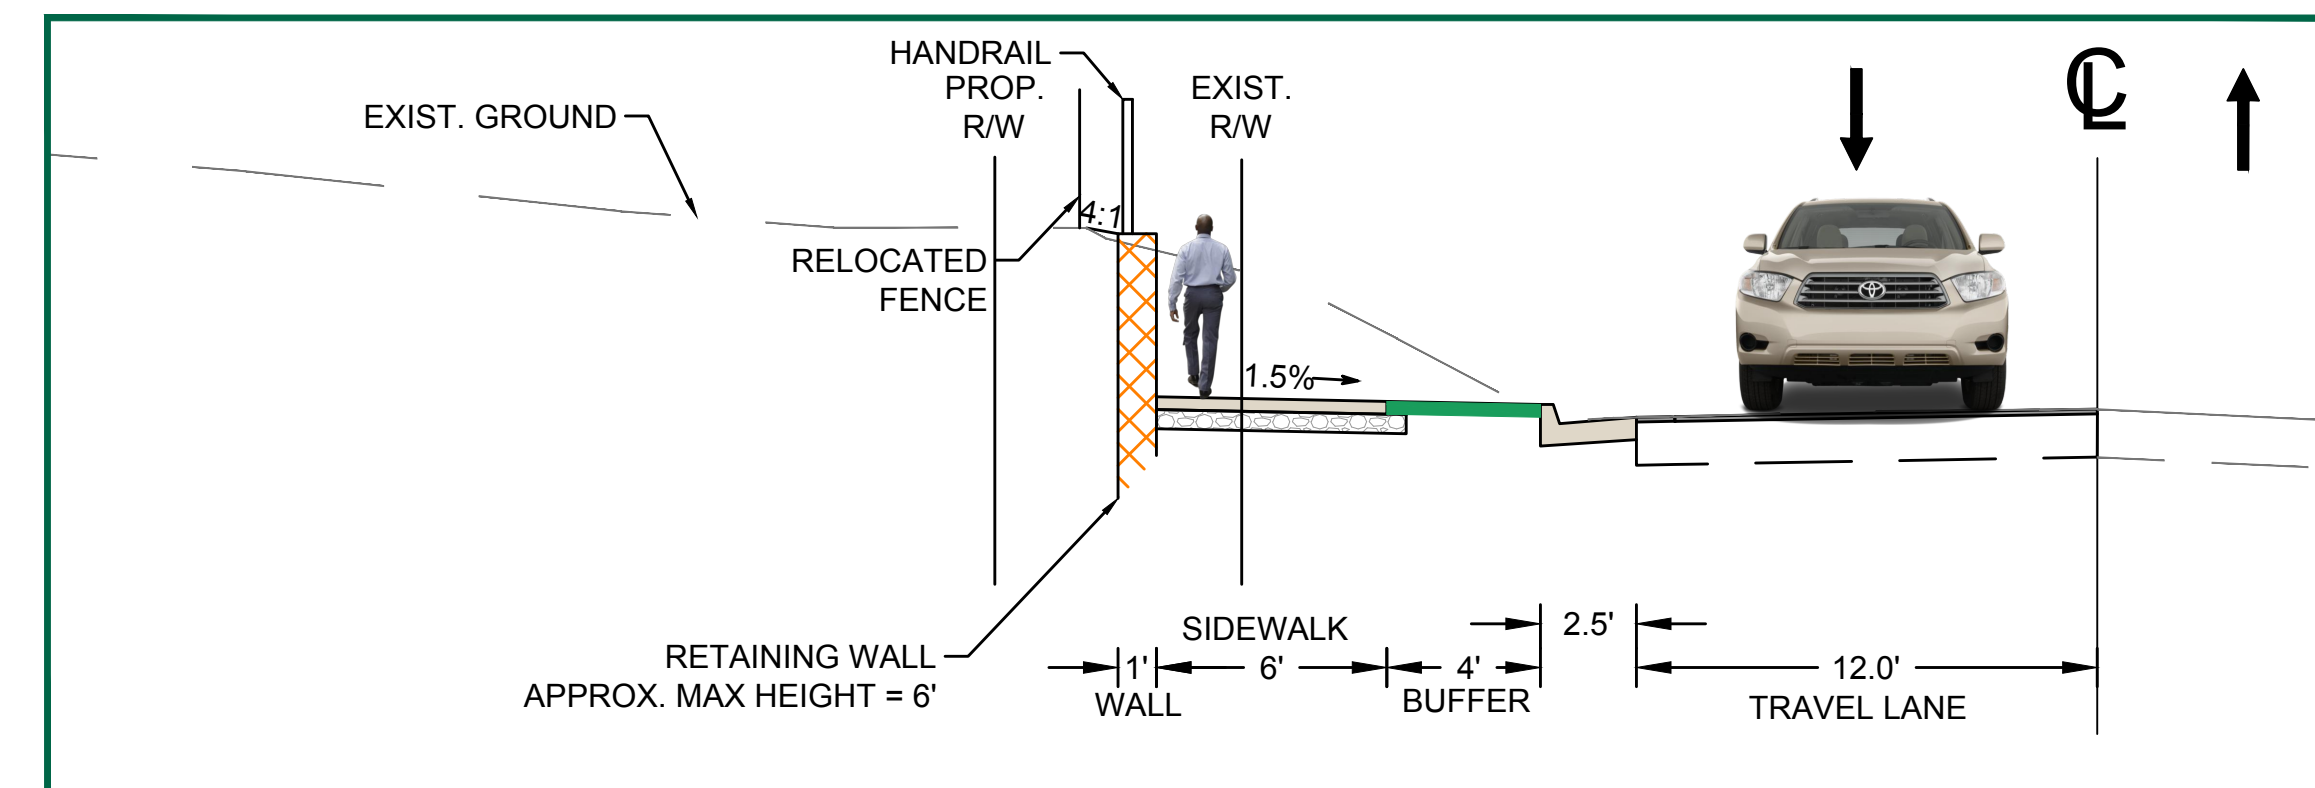

CHAIN BRIDGE ROAD SIDEWALK AND BUS STOP IMPROVEMENTS

CITY OF FAIRFAX, VIRGINIA - PUBLIC MEETINGS - JANUARY 2024

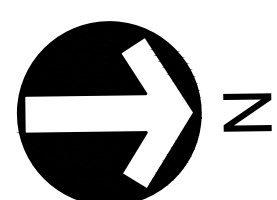


TIMMONS GROUP
YOUR VISION ACHIEVED THROUGH OURS.

LEGEND

- PROP. GRASS / LANDSCAPE FEATURE
- PROP. CONCRETE SIDEWALK/MISC. FEATURES
- PROP. PAVEMENT / ASPHALT
- SIDEWALK - ACTIVE CONSTRUCTION (UPC 105573)
- PROP. RETAINING WALL & HANDRAIL
- EXISTING SIDEWALK TO REMAIN
- PROP. BUS STOP IMPROVEMENTS
- EXISTING PROPERTY BOUNDARY
- EXISTING RIGHT OF WAY
- PROP. RIGHT OF WAY
- PROP. TEMPORARY CONSTRUCTION EASEMENT

MATCHLINE PREVIOUS SHEET

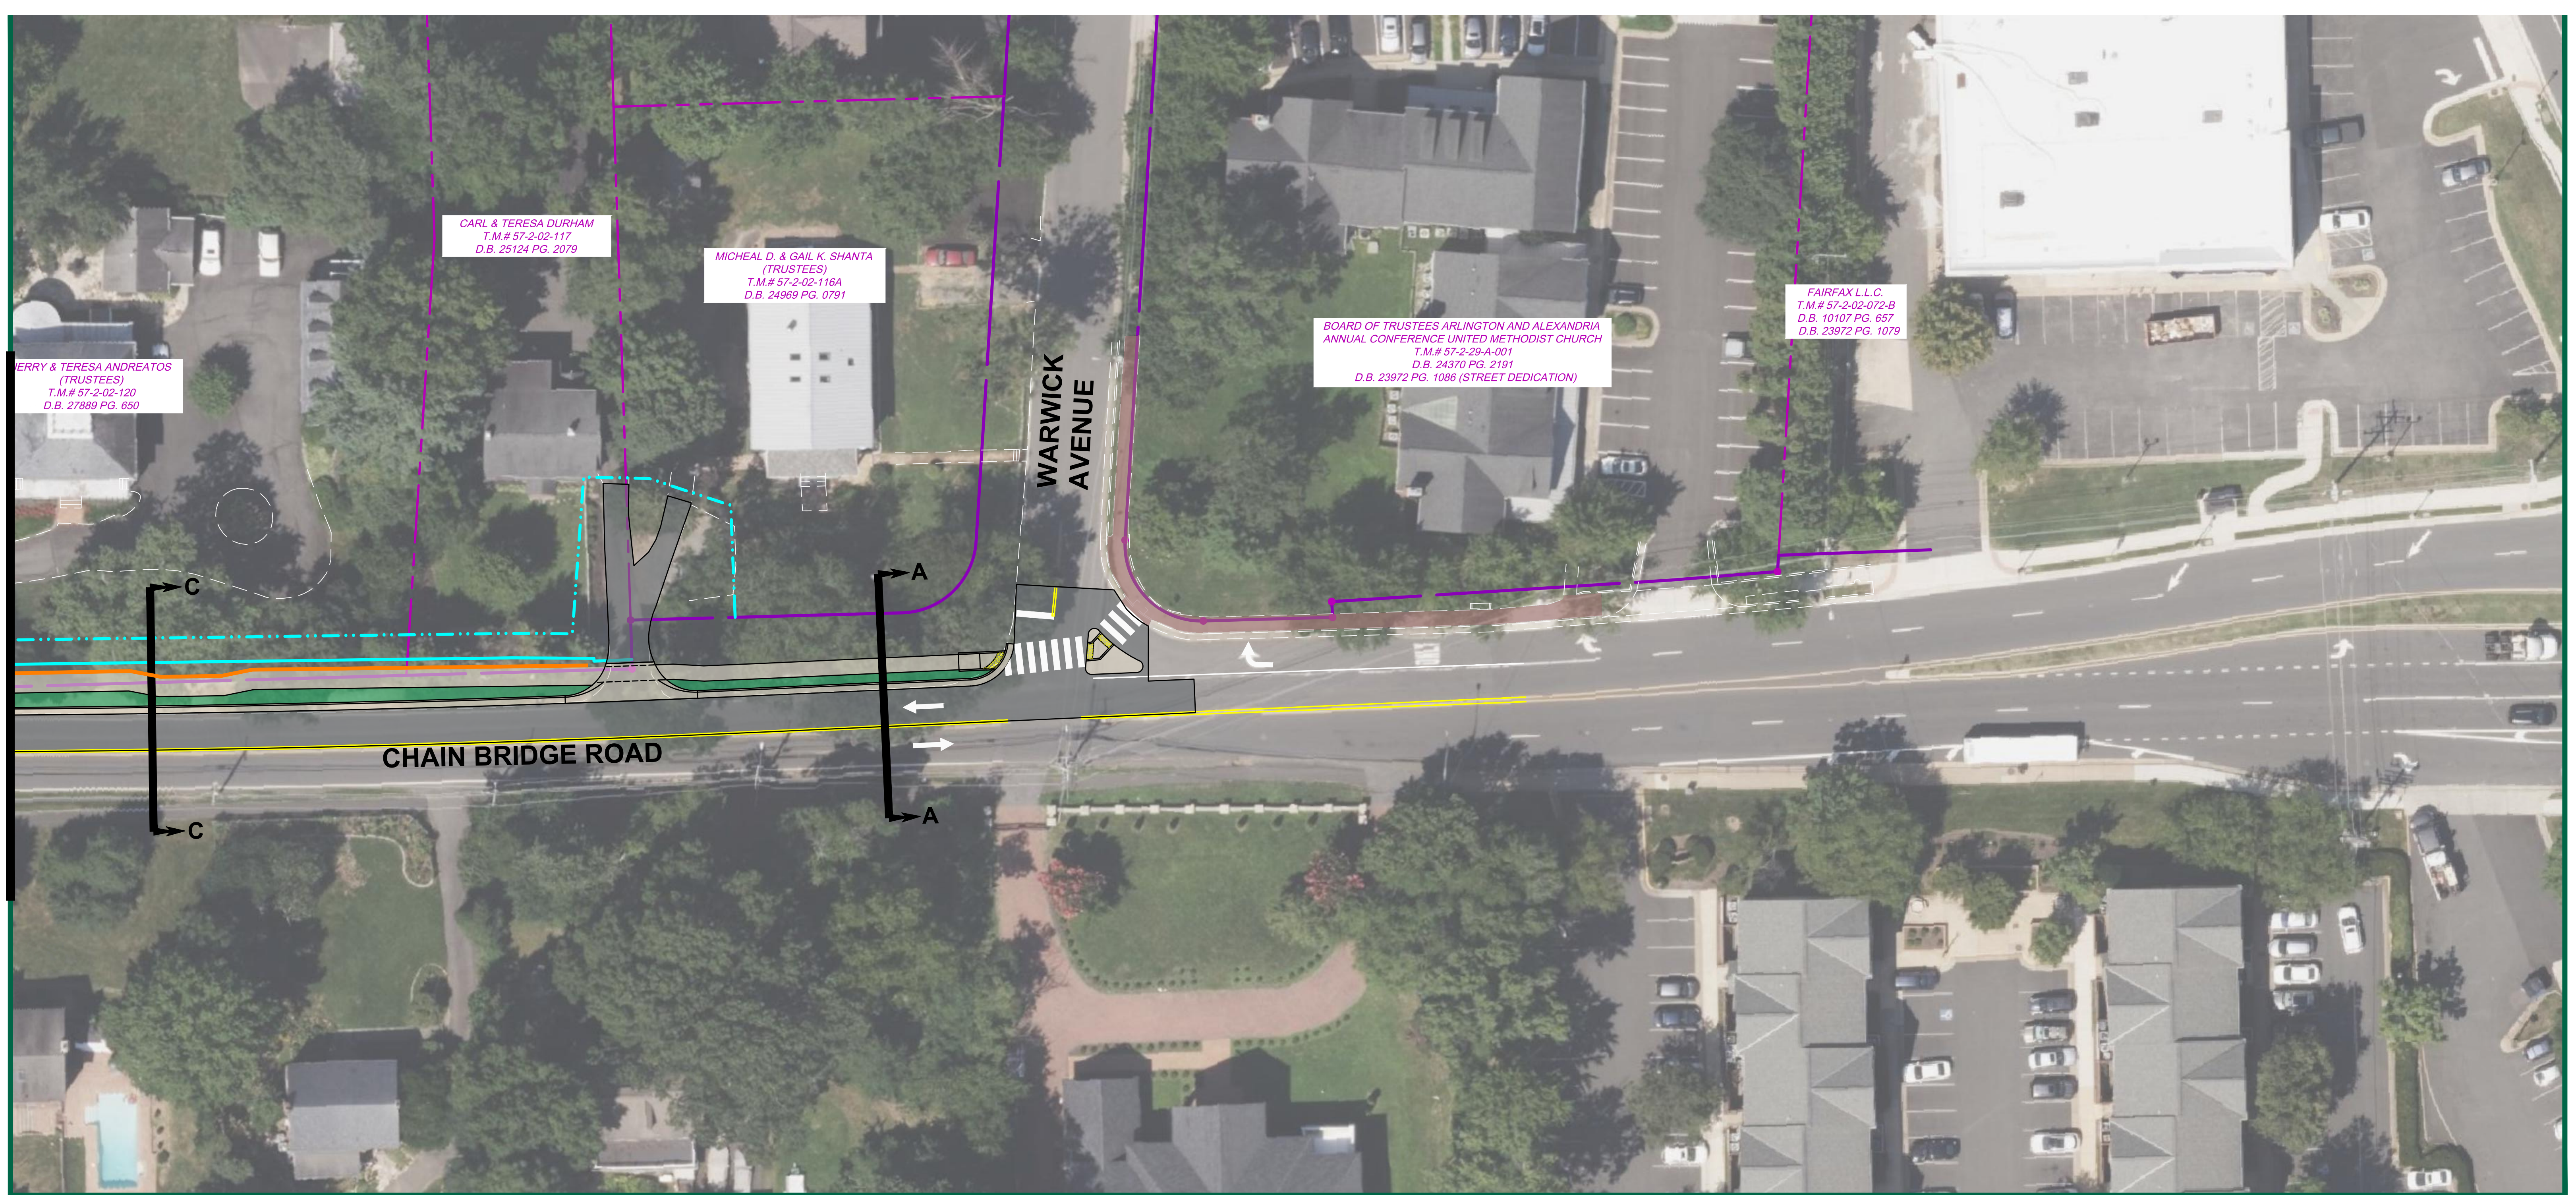

FERRY & TERESA ANDREATOS
(TRUSTEES)
T.M.# 57-2-02-120
D.B. 27889 PG. 650


CARL & TERESA DURHAM
T.M.# 57-2-02-117
D.B. 25124 PG. 2079

MICHEAL D. & GAIL K. SHANTA
(TRUSTEES)
T.M.# 57-2-02-116A
D.B. 24969 PG. 0791


BOARD OF TRUSTEES ARLINGTON AND ALEXANDRIA
ANNUAL CONFERENCE UNITED METHODIST CHURCH
T.M.# 57-2-29-A-001
D.B. 24370 PG. 2191
D.B. 23972 PG. 1086 (STREET DEDICATION)

FAIRFAX L.L.C.
T.M.# 57-2-02-072-B
D.B. 10107 PG. 657
D.B. 23972 PG. 1079


TYPICAL SECTION - A

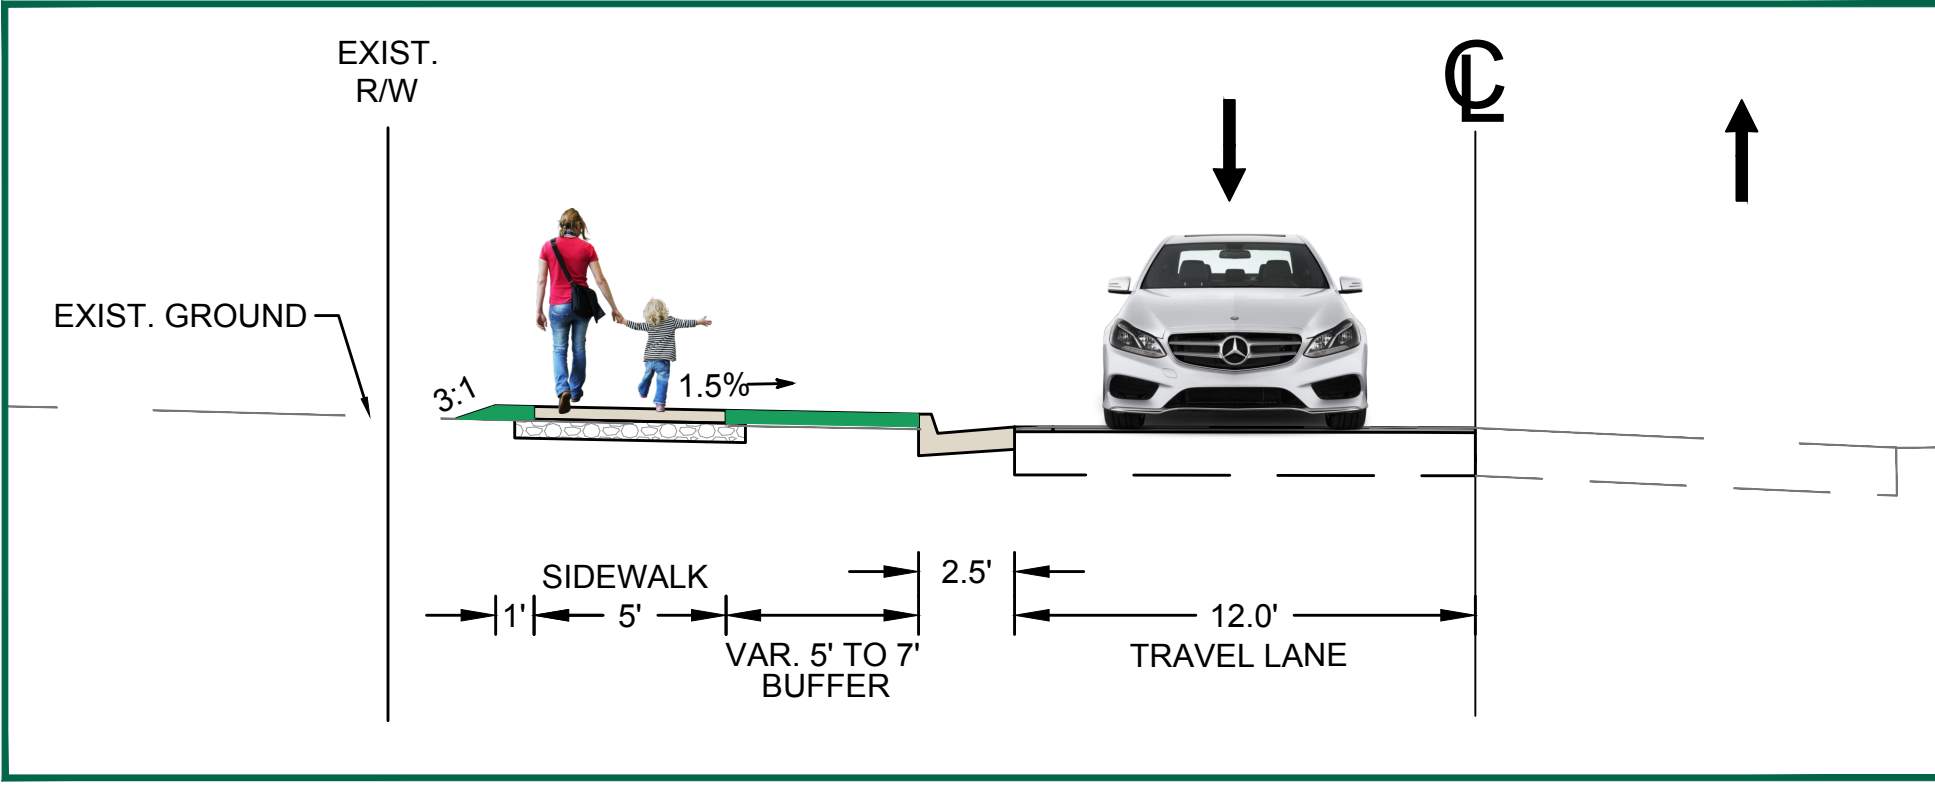

TYPICAL SECTION - B

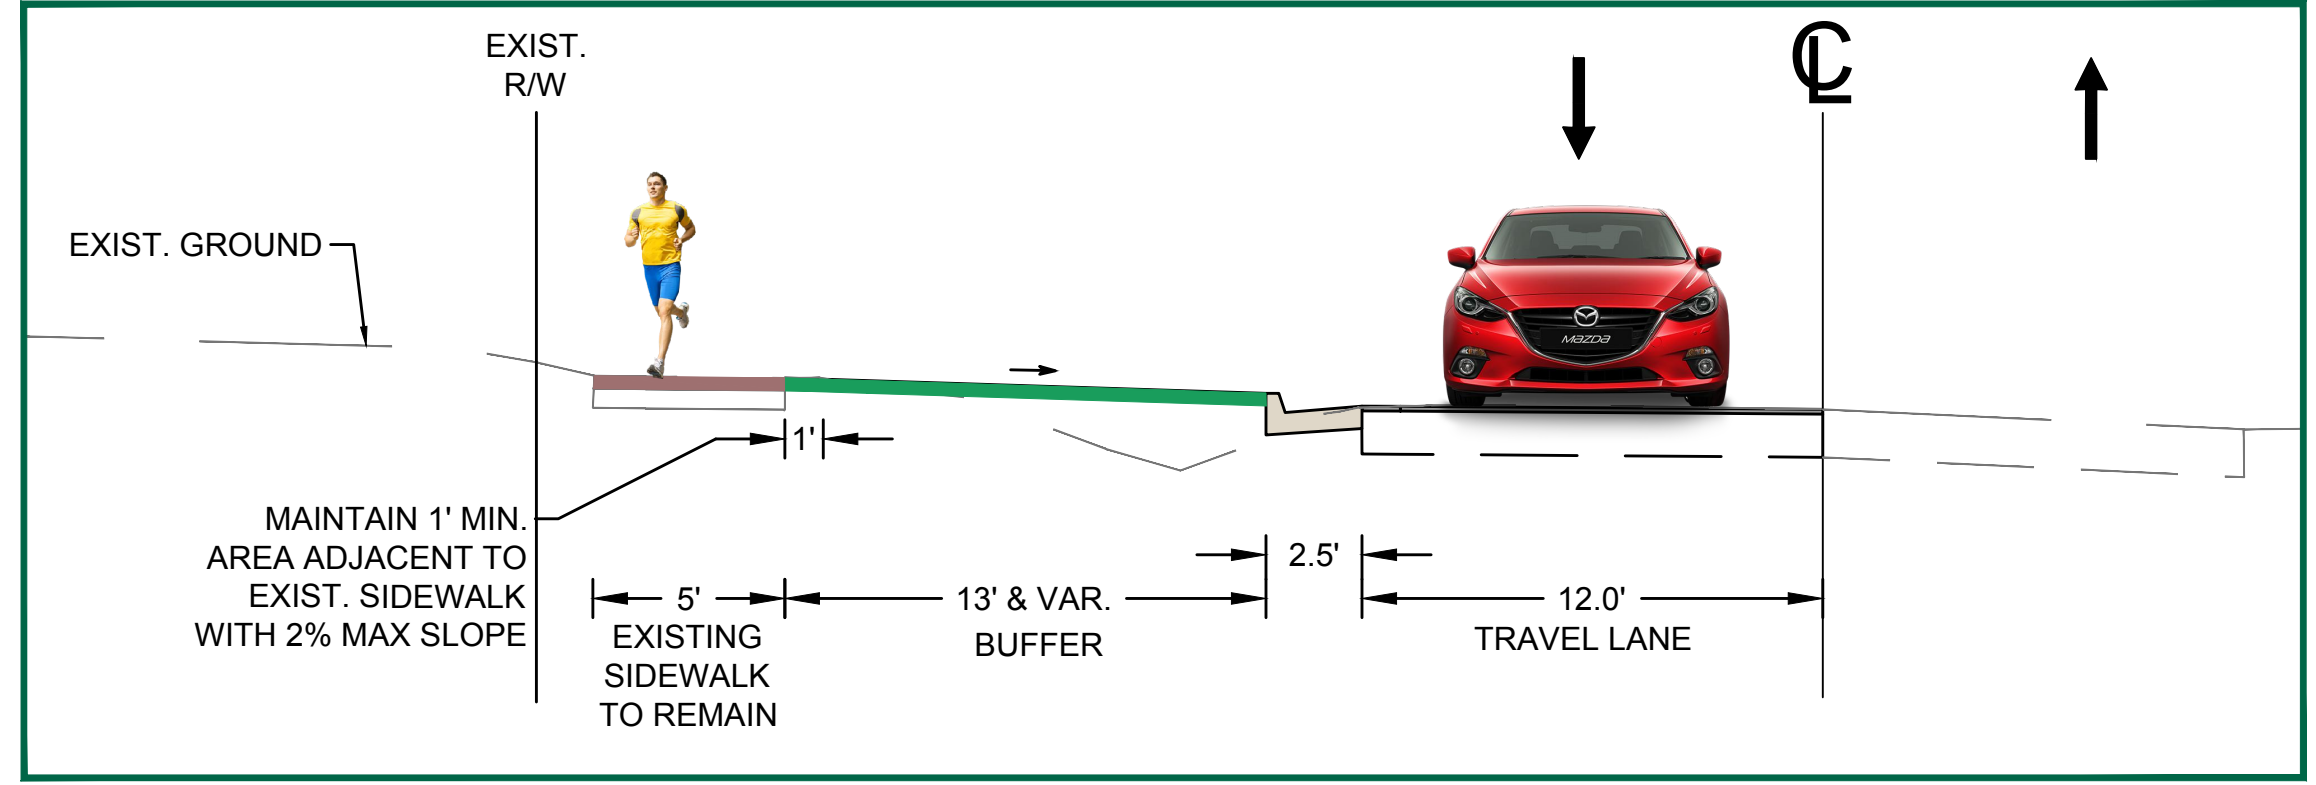


TYPICAL SECTION - C

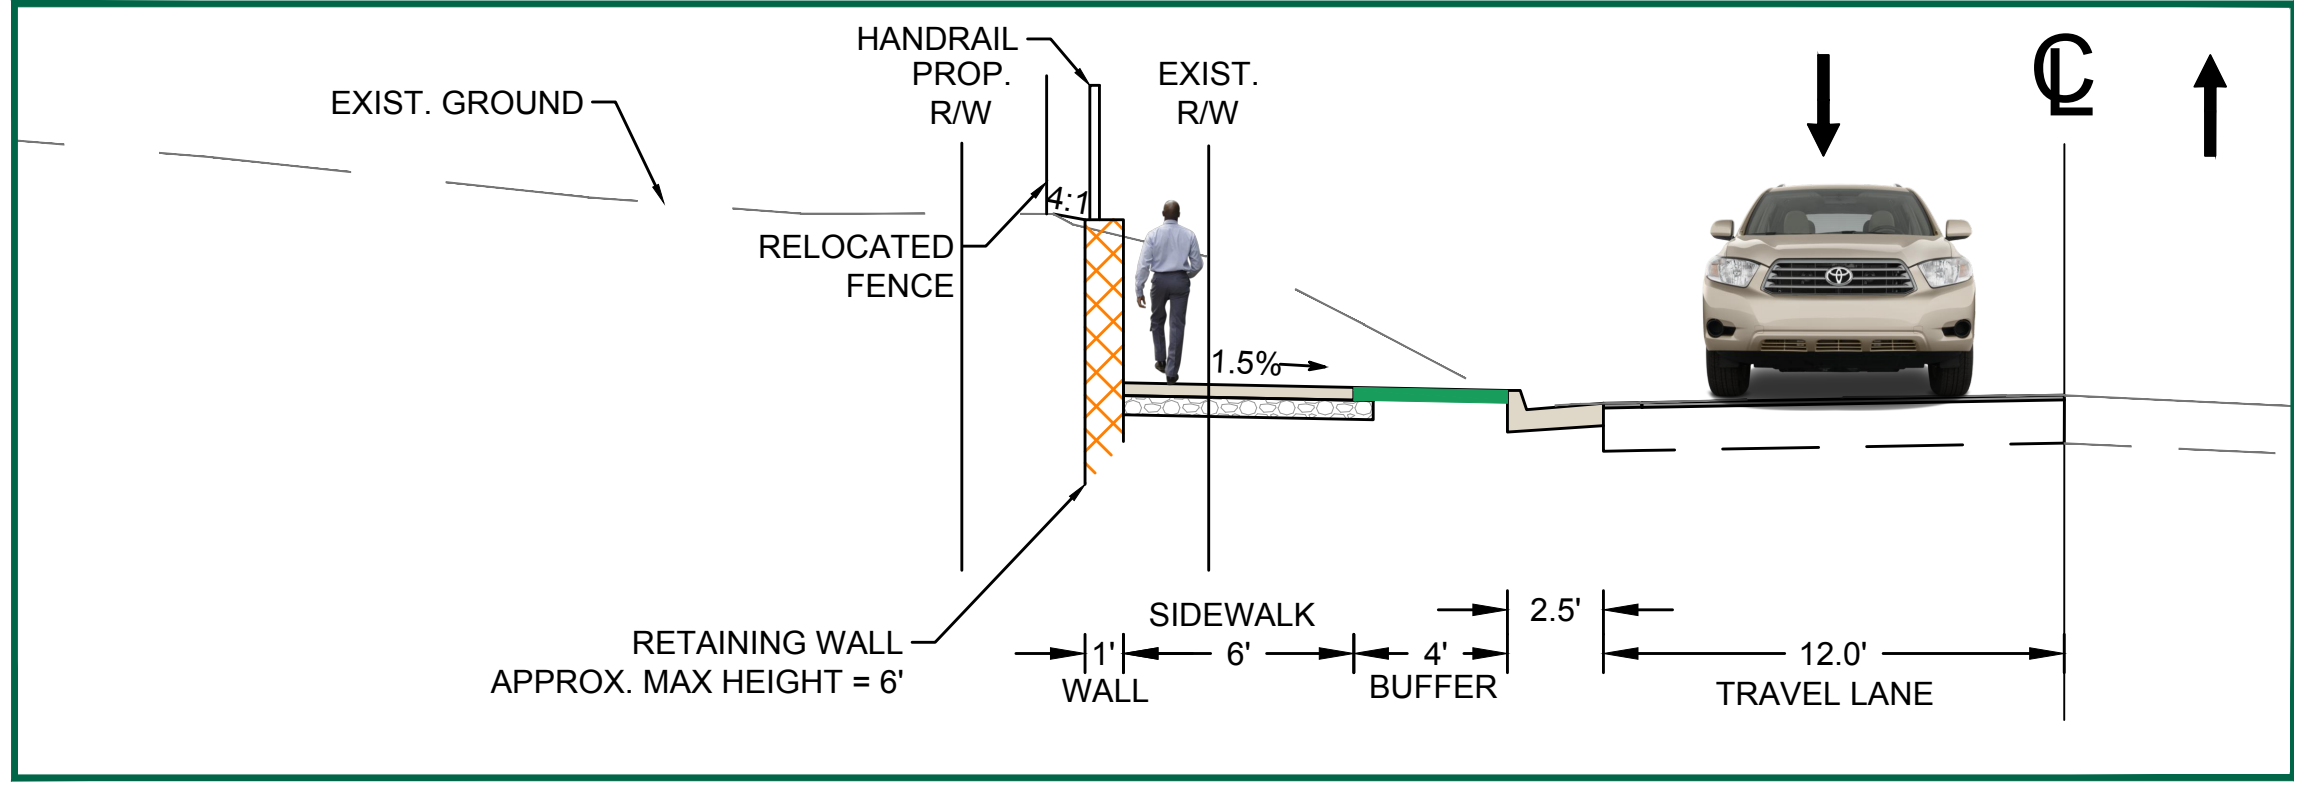

CHAIN BRIDGE ROAD SIDEWALK AND BUS STOP IMPROVEMENTS

CITY OF FAIRFAX, VIRGINIA - PUBLIC MEETINGS - JANUARY 2024

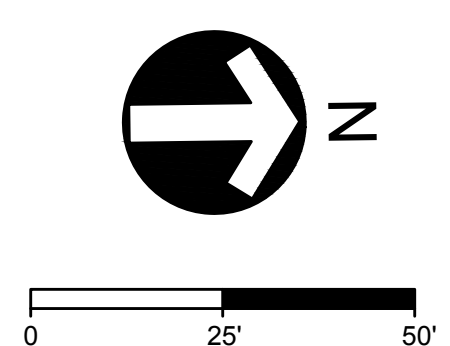

TIMMONS GROUP
YOUR VISION ACHIEVED THROUGH OURS.

LEGEND

- PROP. GRASS / LANDSCAPE FEATURE
- SIDEWALK - ACTIVE CONSTRUCTION (UPC 105573)
- PROP. BUS STOP IMPROVEMENTS
- PROP. CONCRETE SIDEWALK/MISC. FEATURES
- PROP. RETAINING WALL & HANDRAIL
- EXISTING PROPERTY BOUNDARY
- PROP. PAVEMENT / ASPHALT
- EXISTING SIDEWALK TO REMAIN
- EXISTING RIGHT OF WAY
- PROP. RIGHT OF WAY
- PROP. TEMPORARY CONSTRUCTION EASEMENT