



THIS DETAIL SUPERSEDES ALL OTHER SHRUB PLANTING DETAILS IN THE CITY OF FAIRFAX.

ALL PLANTS MUST BE WATERED TWICE: ONCE AT INSTALLATION AND AGAIN WITHIN 48-HOURS OF INSTALLATION, PER THE SPECIFICATIONS.

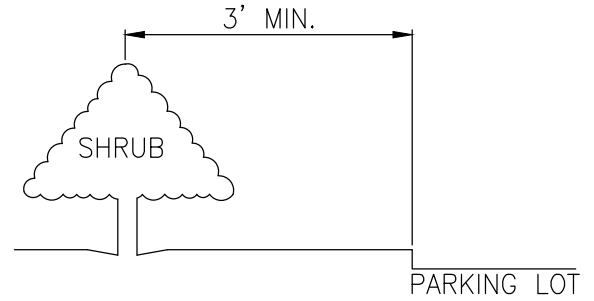

TYPICAL SHRUB PLACEMENT NEAR PARKING LOTS
NOT TO SCALE

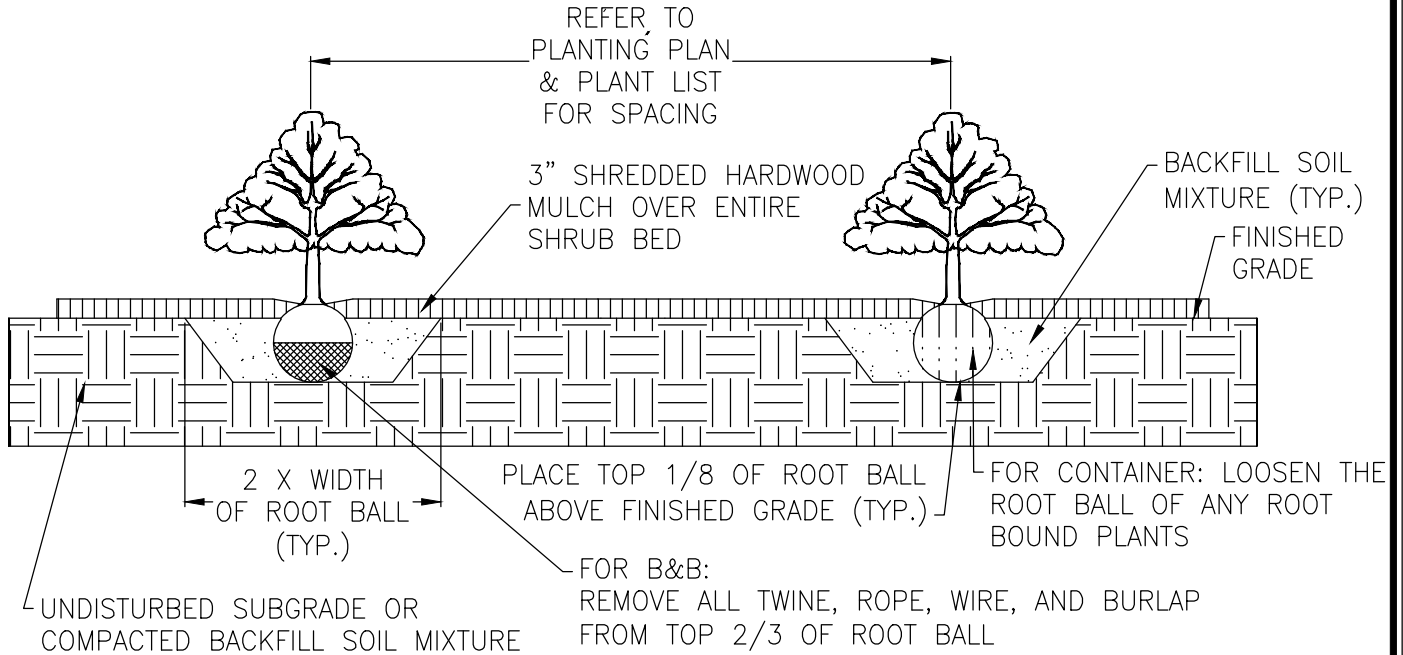

NOTES:

1. AT PLANTING PRUNE ONLY BROKEN OR DEAD BRANCHES PER ANSI A300 STANDARD.
2. PLANTING PIT/TRENCH SHALL BE DUG DEEP ENOUGH TO ALLOW AT LEAST 1/8TH OF ROOT BALL TO BE SET ABOVE EXISTING GRADE.
3. SET PLANT IN ERECT, STABLE, AND UNIFORM POSITIONS IN THE CENTER OF THE PLANTING PIT. ORIENT BEST FACE OF PLANT TO BE THE MOST VISIBLE.
4. UNLESS OTHERWISE DIRECTED BY THE CITY OF FAIRFAX, BACKFILL SOIL MIXTURE WILL BE $\frac{3}{4}$ EXISTING SOIL CLEANED OF DEBRIS (GRAVEL, ROCKS, STICKS, TRASH, ETC.) AND MIXED WITH $\frac{1}{4}$ ORGANIC MATERIAL (COMPOSTED BARK, LEAF MOLD, OR OTHER PLANT DEBRIS PROCESSED TO A POINT DECAY AND APPROVED BY THE CITY OF FAIRFAX. PEAT MOSS MAY NOT BE USED).
5. CONTRACTOR SHALL REMOVE EXCESS SOIL & DEBRIS FROM SITE.
6. DO NOT PLACE MULCH IN CONTACT WITH STEM OF SHRUBS.



Department of Public Works
10455 Armstrong Street
Fairfax, VA 22030-3630

CITY of FAIRFAX

USE WITH THE FAIRFAX STANDARD SPECIFICATIONS ONLY

www.fairfaxva.gov

SHRUB PLANTING DETAIL

SCALE: NOT TO SCALE	L-06
REVISION DATE: JULY 2024	SHEET #: 1 of 1