



THIS DETAIL SUPERSEDES ALL OTHER GROUND COVER PLANTING DETAILS IN THE CITY OF FAIRFAX.

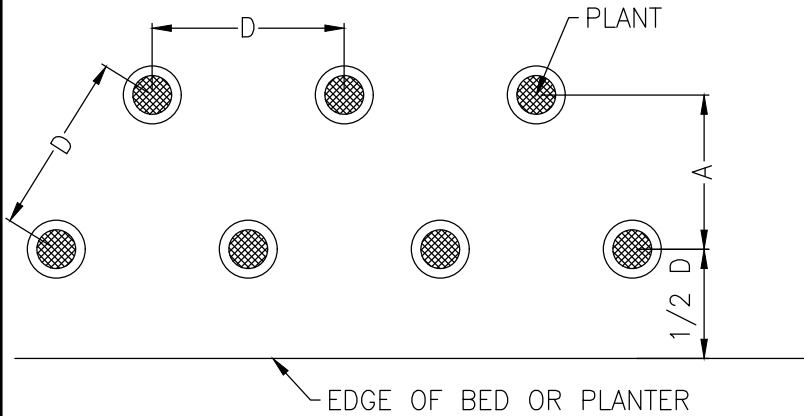

PLANT SPACING O.C.	"D" ROW O.C.	"A" O.C.	PLANTS PER S.F.
6"	5"		4.00
8"	7"		2.25
9"	8"		1.77
12"	10"		1.00
15"	13"		0.77
18"	16"		0.44

TRIANGLE SPACING PLAN & CHART
NOT TO SCALE

ALL PLANTS MUST BE WATERED TWICE: ONCE AT INSTALLATION AND AGAIN WITHIN 48-HOURS OF INSTALLATION, PER THE SPECIFICATIONS.

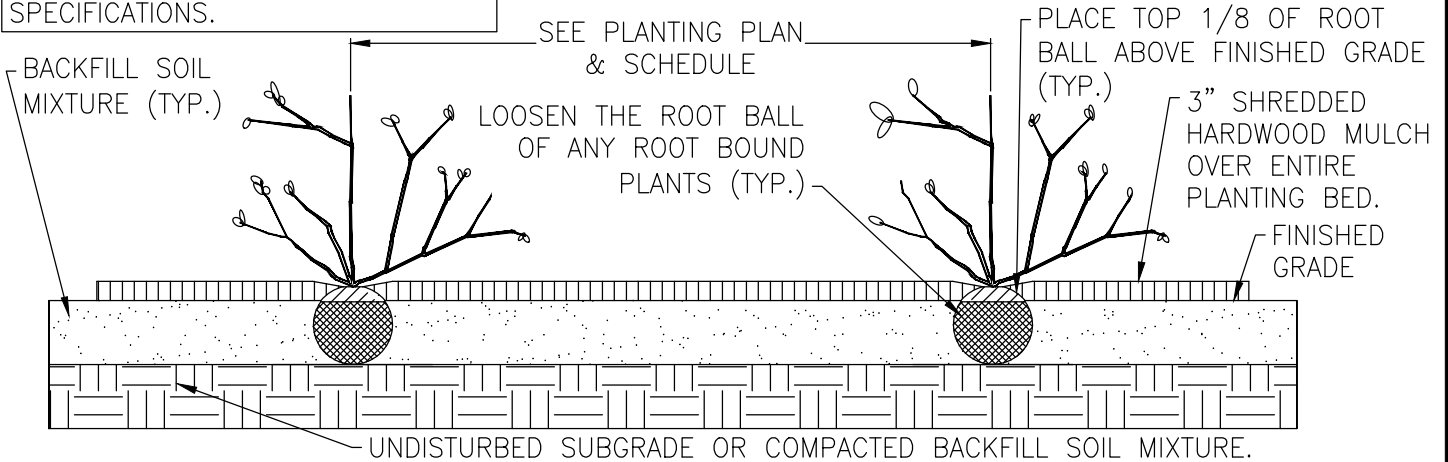

NOTES:

1. GROUND COVERS AND PERENNIALS SHALL BE INSTALLED WITH TRIANGULAR SPACING. REFER TO CHART.
2. UNLESS OTHERWISE DIRECTED BY THE CITY OF FAIRFAX, BACKFILL SOIL MIXTURE WILL BE $\frac{3}{4}$ EXISTING SOIL CLEANED OF DEBRIS (GRAVEL, ROCKS, STICKS, TRASH, ETC.) AND MIXED WITH $\frac{1}{4}$ ORGANIC MATERIAL (COMPOSTED BARK, LEAF MOLD, OR OTHER PLANT DEBRIS PROCESSED TO A POINT DECAY AND APPROVED BY THE CITY OF FAIRFAX. PEAT MOSS MAY NOT BE USED).
3. CONTRACTOR SHALL REMOVE EXCESS SOIL & DEBRIS FROM SITE.
4. DO NOT PLACE MULCH IN CONTACT WITH STEM OF PLANTS.



Department of Public Works
10455 Armstrong Street
Fairfax, VA 22030-3630

CITY of FAIRFAX

USE WITH THE FAIRFAX STANDARD SPECIFICATIONS ONLY

www.fairfaxva.gov

GROUND COVERS & PERENNIAL PLANTING

SCALE:
NOT TO SCALE
REVISION DATE:
JULY 2024

L-07
SHEET #:
1 of 1