




MATCHLINE—SEE SHEET 2

PLAN STATUS		
DATE	DESCRIPTION	
SB DESIGN	CL DRAWN	FA CHKD
SCALE	H: 1"=10'	V: N/A
JOB No.	6916-01-001	
DATE	JUNE, 2014	
FILE No.	6916-D-MP-001	
SHEET	1	OF 4

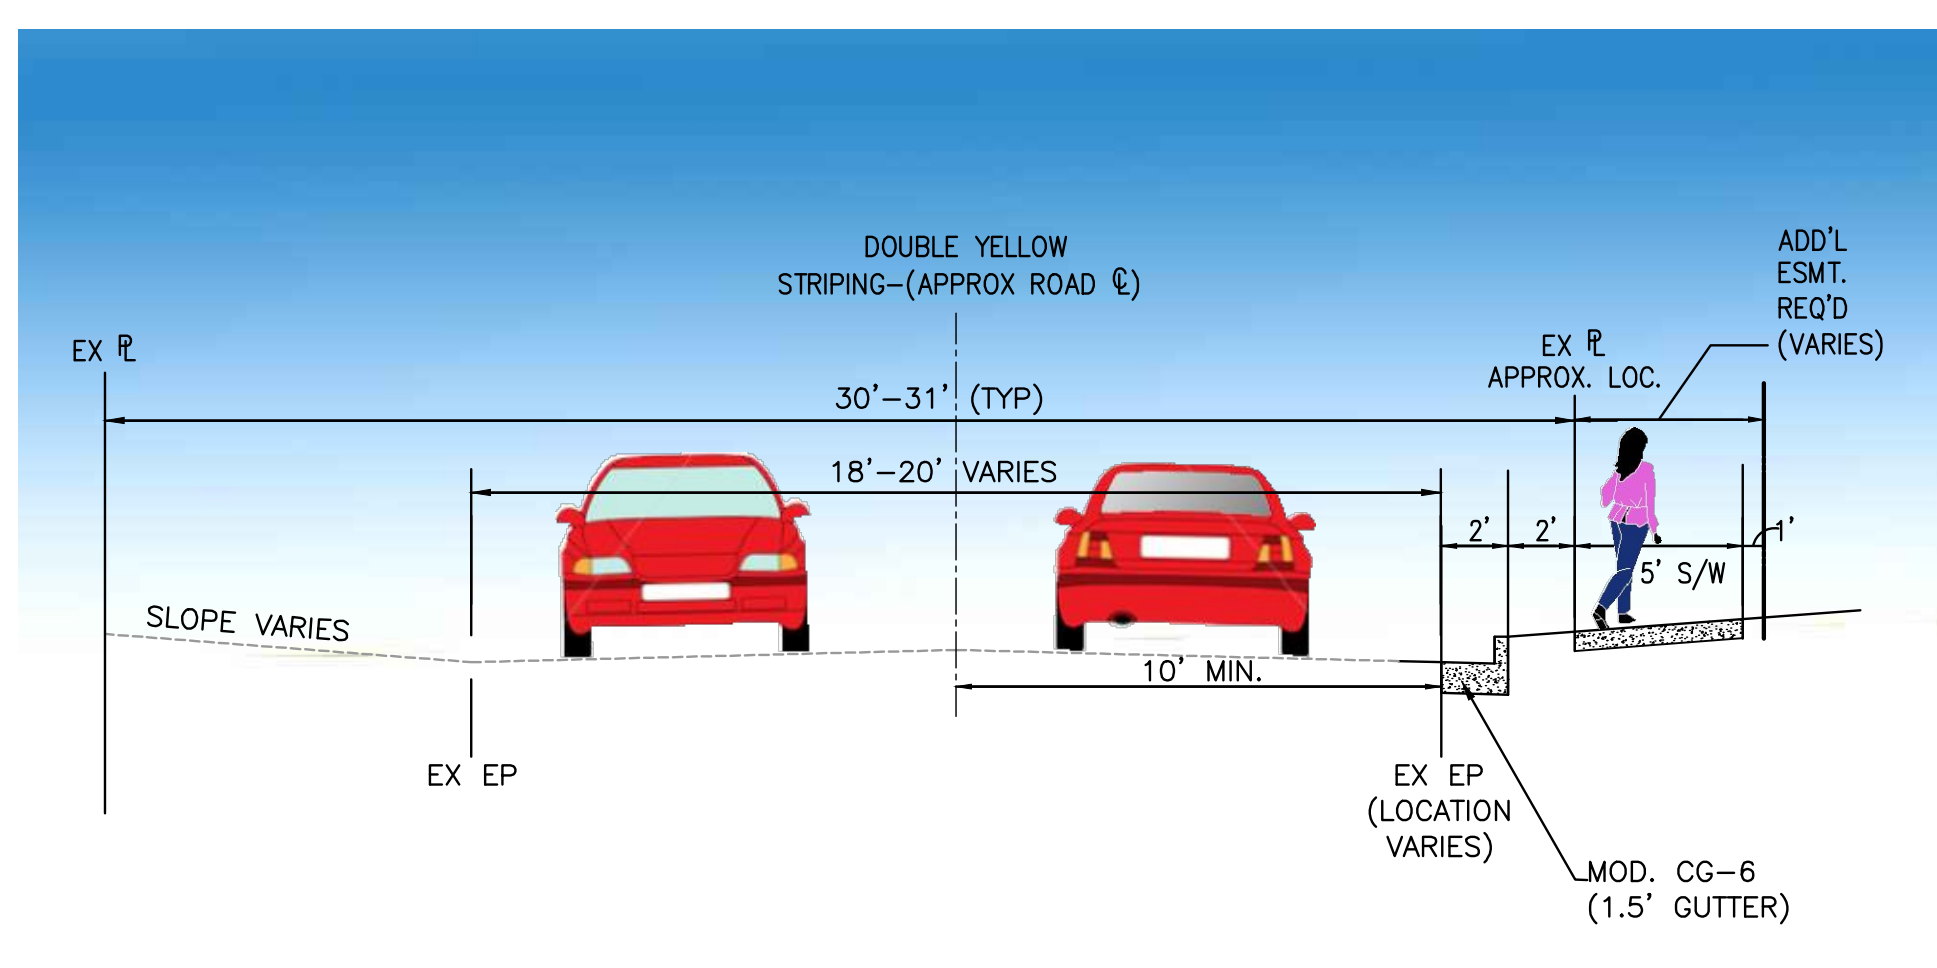

ROBERTS ROAD TYPICAL STREET SECTION-IMPROVED CONDITION
(NOT TO SCALE)

LEGEND

- LIMITS OF DISTURBANCE
- PROPOSED SIDEWALK
- PROPOSED DRIVEWAY
- PROPOSED 2' GRASS STRIP
- EXISTING SIDEWALK
- TREES TO BE REMOVED

