


**Bowman**  
CONSULTING

Bowman Consulting Group, Ltd.  
14020 Thunderbolt Place  
Suite 300  
Chantilly, Virginia 20151  
Phone: (703) 464-1000  
Fax: (703) 481-9720  
www.bowmanconsulting.com  
© Bowman Consulting Group, Ltd.

10 SCALE PLAN (2 OF 4)  
**ROBERTS ROAD**  
**STREETSCAPE IMPROVEMENTS**  
BRADDOCK DISTRICT  
FAIRFAX COUNTY


COUNTY PROJECT NUMBER

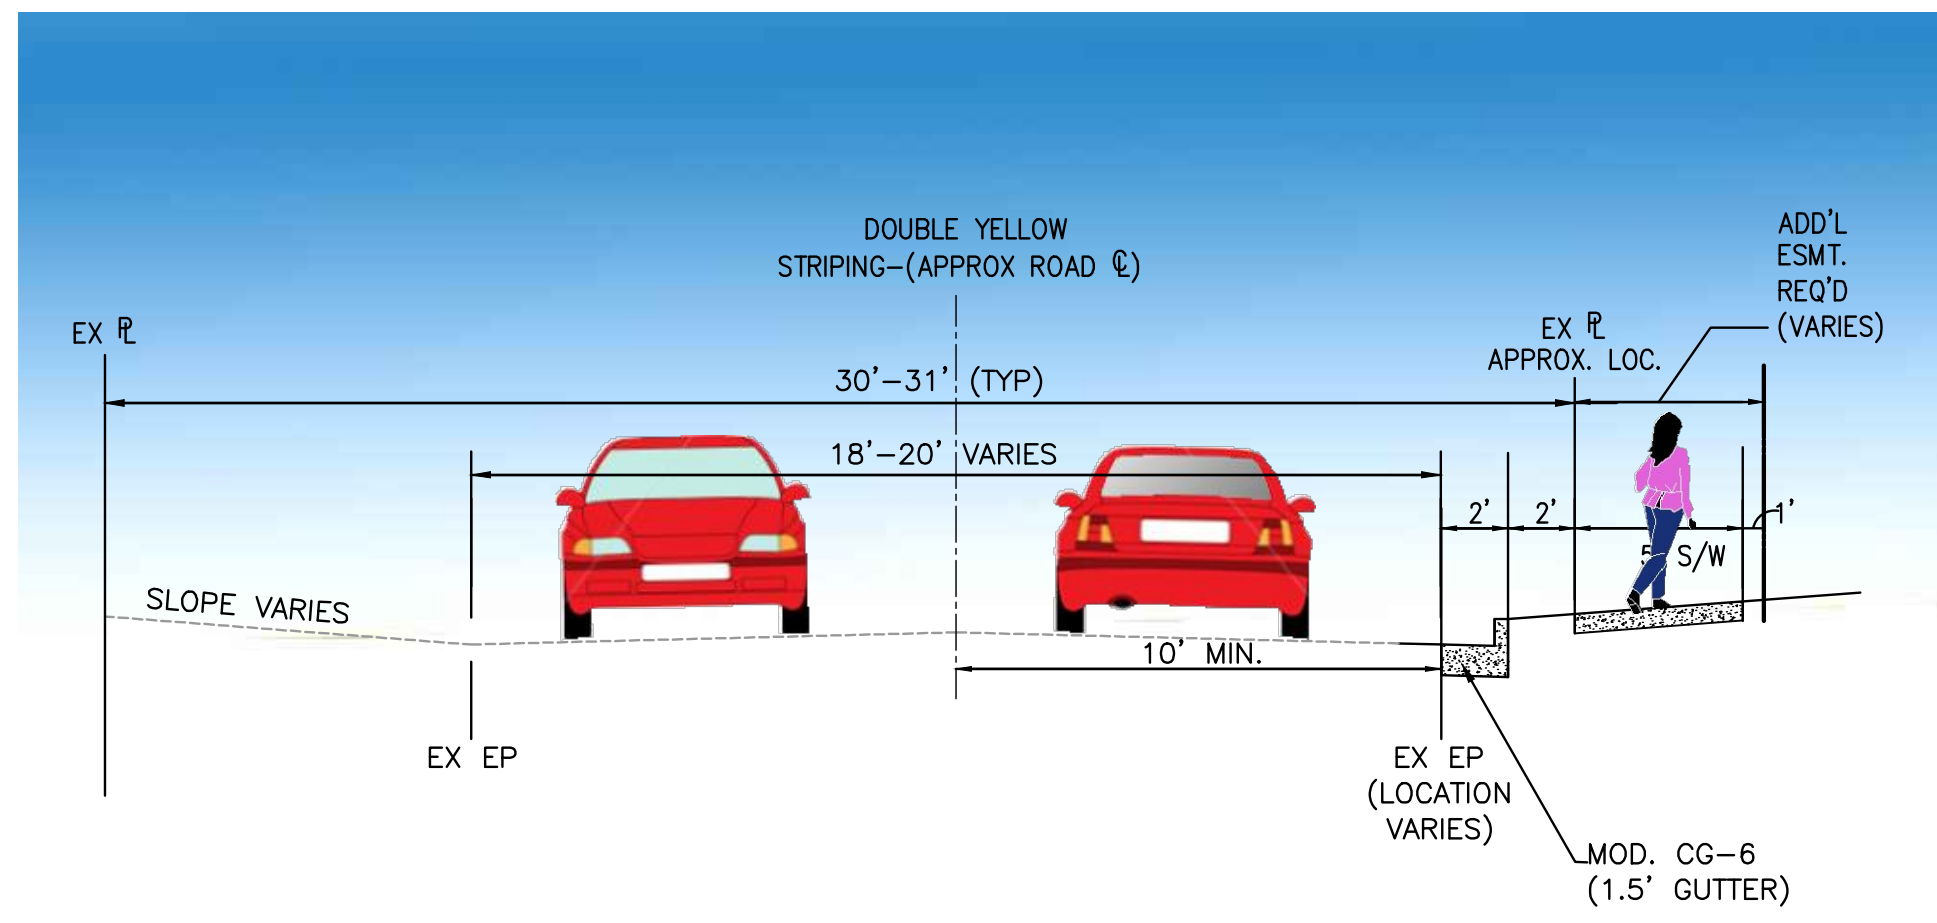

ROBERTS ROAD TYPICAL STREET SECTION-IMPROVED CONDITION  
(NOT TO SCALE)

**LEGEND**

- LIMITS OF DISTURBANCE
- PROPOSED SIDEWALK
- PROPOSED DRIVEWAY
- PROPOSED 2' GRASS STRIP
- EXISTING SIDEWALK
- TREES TO BE REMOVED

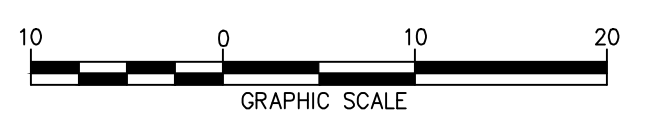

PLAN STATUS			
DATE	DESCRIPTION		
SB DESIGN	CL DRAWN	FA	CHKD
SCALE	H: 1"=10'	V: N/A	
JOB No.	6916-01-001		
DATE	JUNE, 2014		
FILE No.	6916-D-MP-001		
SHEET	2	OF	4