
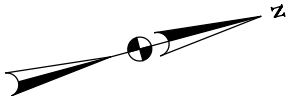




OPERATOR: ckeller - PLOTTED: Monday, September 21, 2015 AT 10:05 AM  
 FILE NAME: \\2014\17 - City of Fairfax Transportation Engineering\_14-007\_\$500K\Task 07 University Drive Road Diet\dwg\Print\_Sheet\_Concept\_Units.dgn

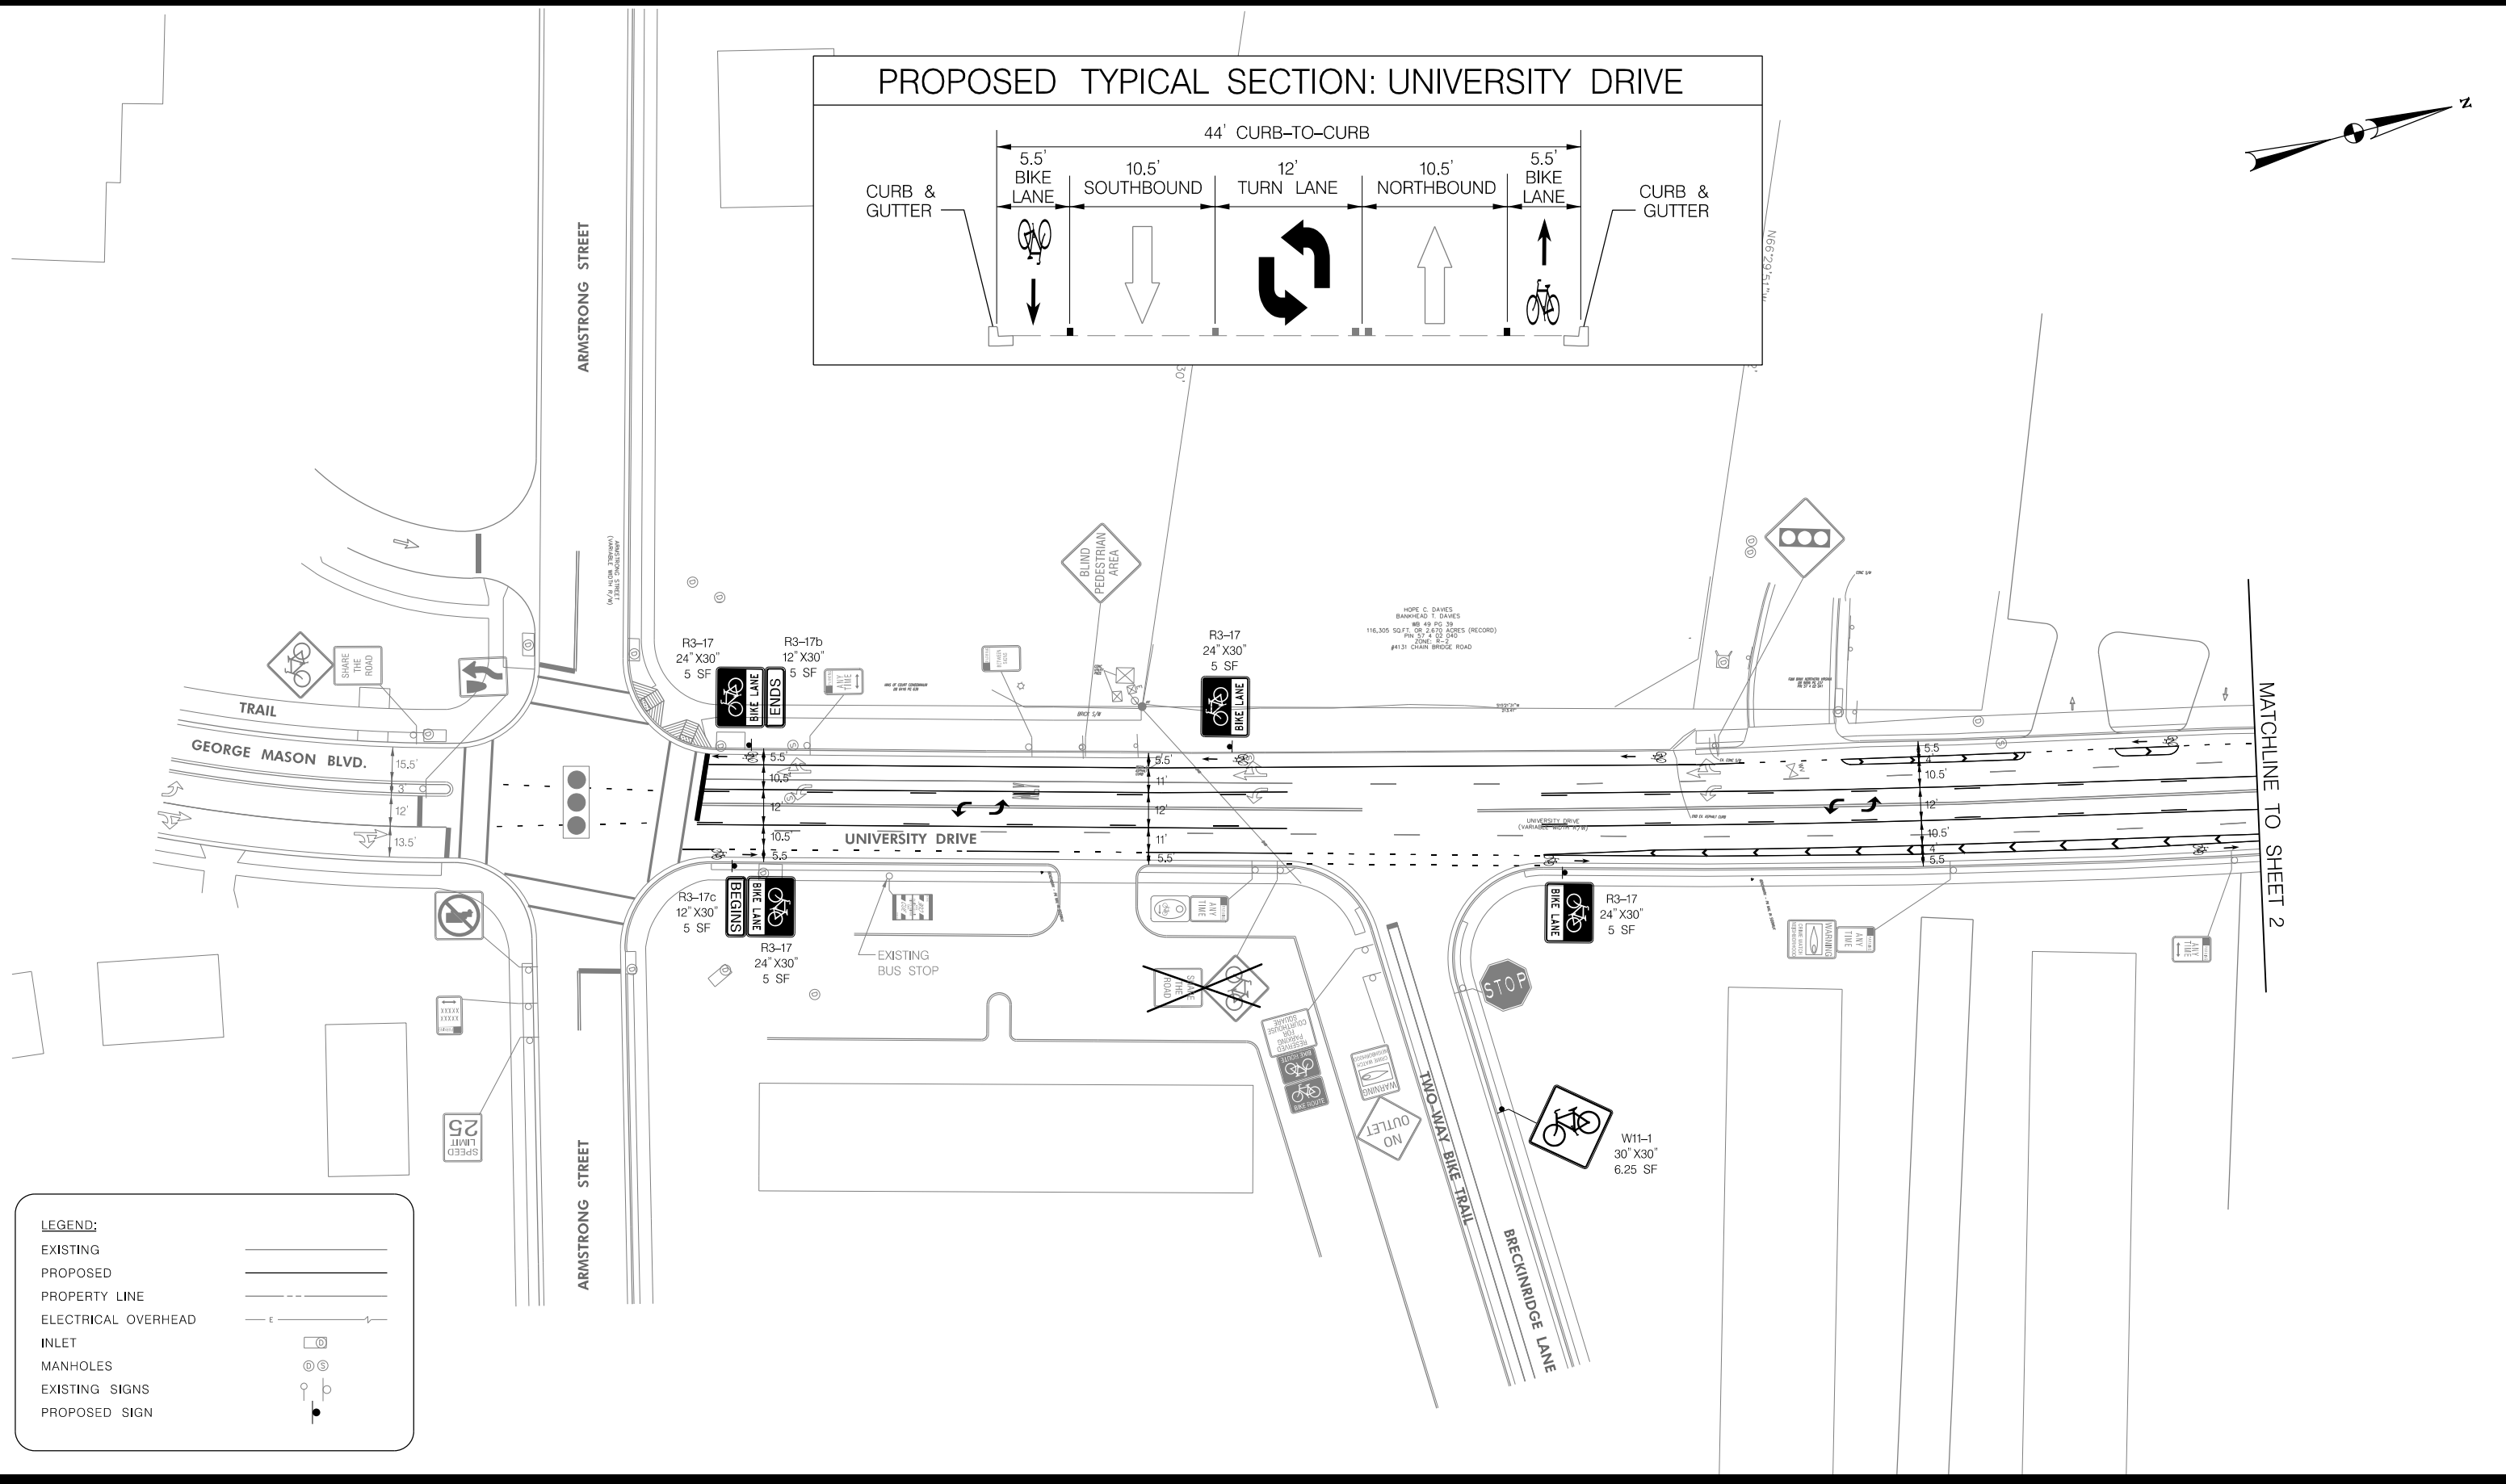


**LEGEND:**

- EXISTING \_\_\_\_\_
- PROPOSED \_\_\_\_\_
- PROPERTY LINE \_\_\_\_\_
- ELECTRICAL OVERHEAD \_\_\_\_\_
- INLET
- MANHOLES
- EXISTING SIGNS
- PROPOSED SIGN

PROPOSED TYPICAL SECTION: UNIVERSITY DRIVE

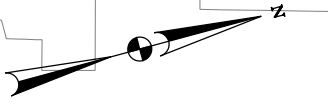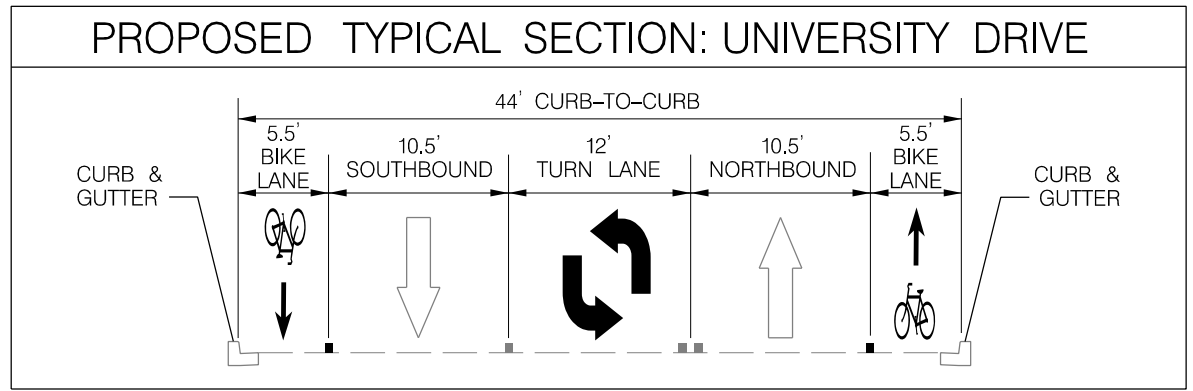

MATCHLINE TO SHEET 1

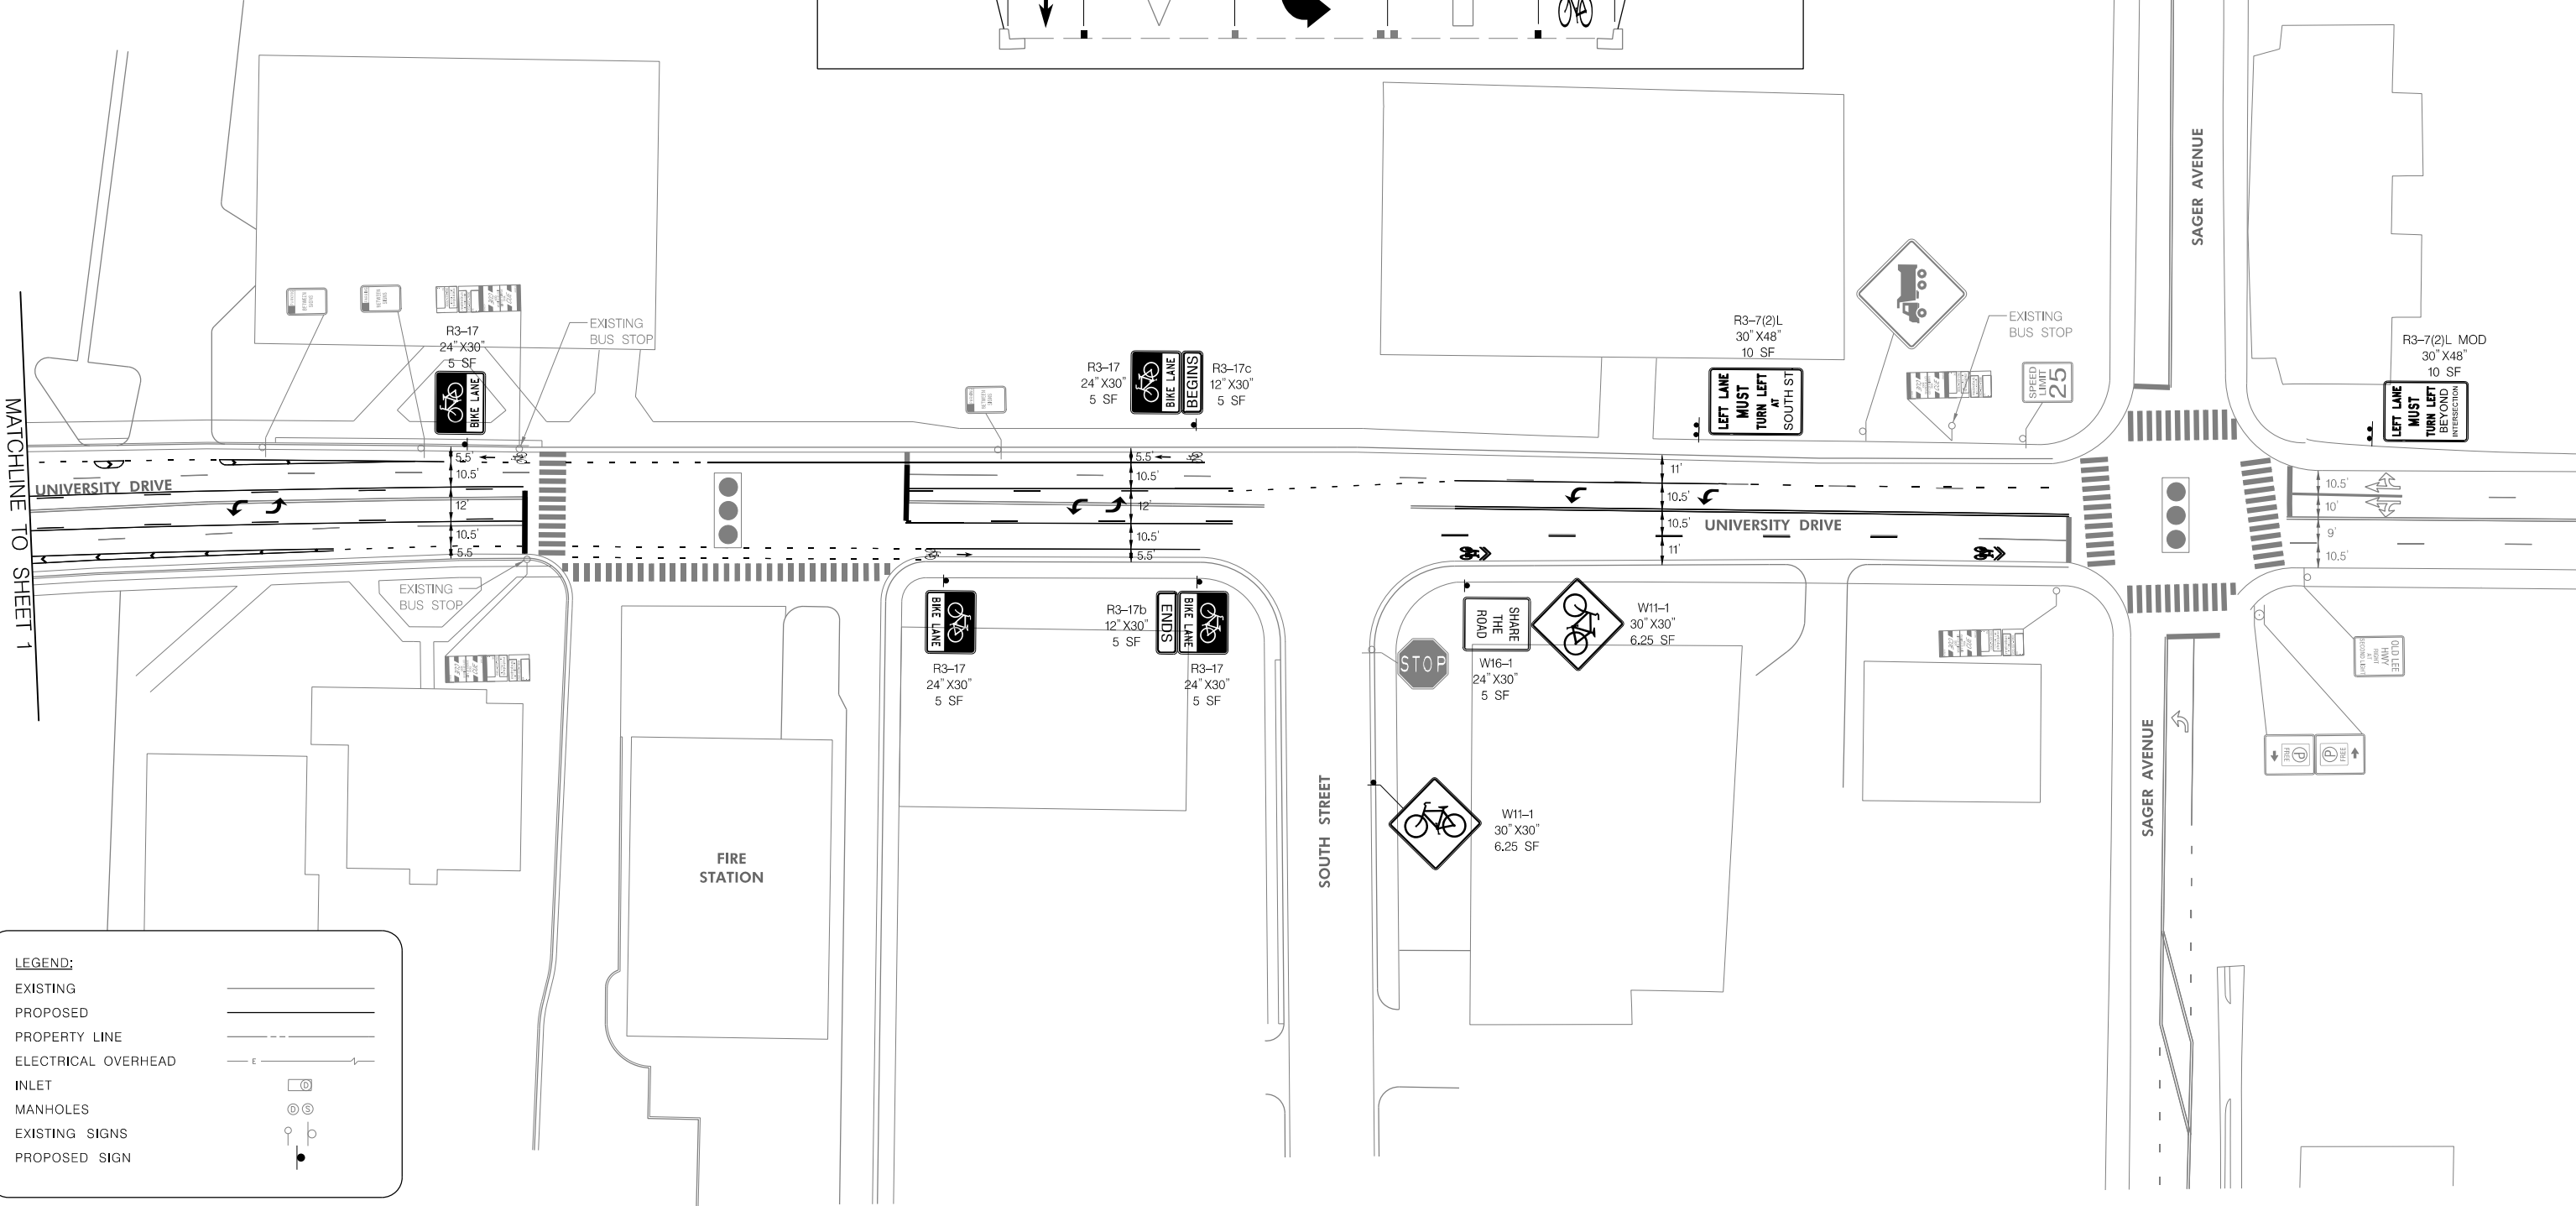

**LEGEND:**

- EXISTING
- PROPOSED
- PROPERTY LINE
- ELECTRICAL OVERHEAD
- INLET
- MANHOLES
- EXISTING SIGNS
- PROPOSED SIGN