


**TEMPORARY STEEL PLATE BRIDGING
FOR GENERAL UTILITY STREET WORK**

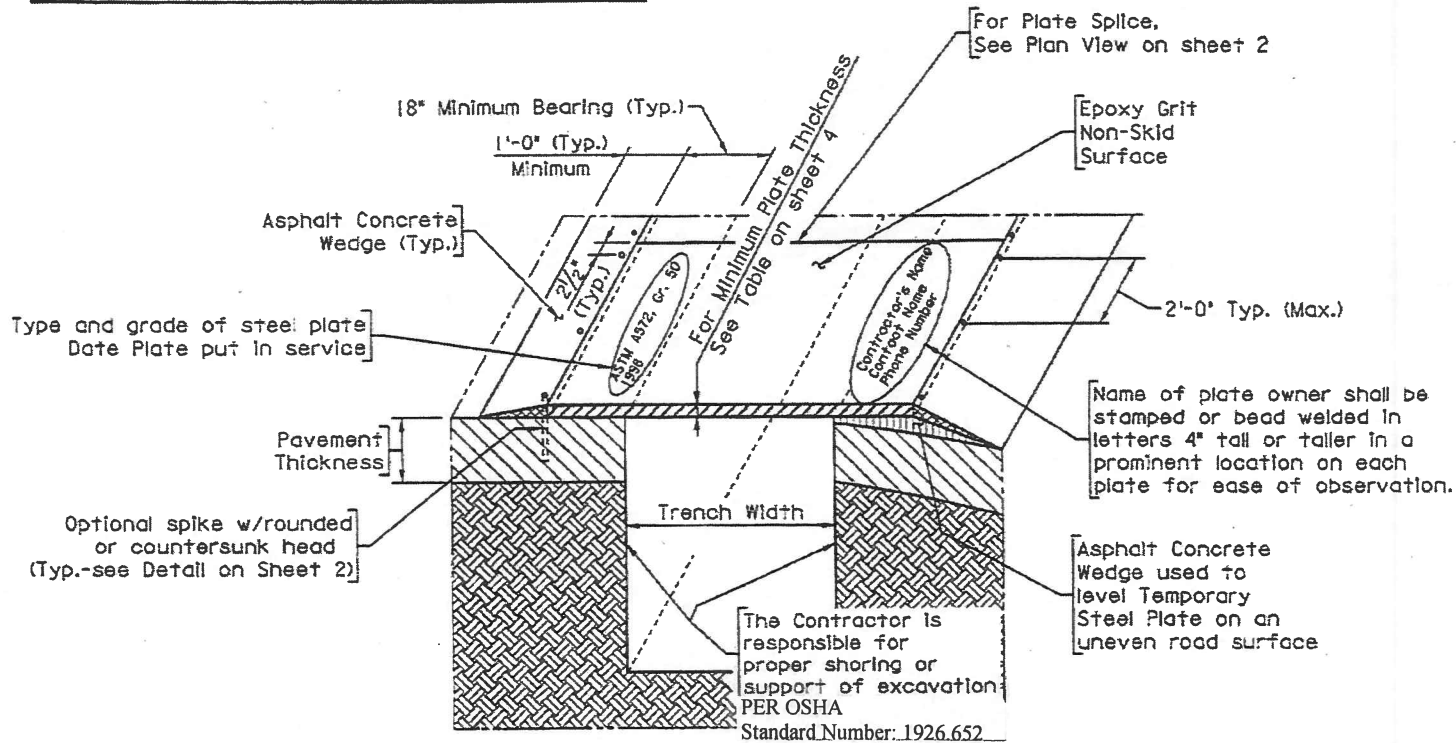

TYPICAL SECTION - TEMPORARY STEEL PLATE BRIDGING
Roadway Speed Limit 35 mph or less

Note: For speeds greater than 35 mph,
see Typical Support Detail on sheet 3

Permits and Inspection Administrator		Deputy Director Transportation	
Capital Project Administrator		Director of Public Works	
APPROVED DATE		1 of 1	DEPARTMENT OF PUBLIC WORKS City of Fairfax, VA

Not to Scale

