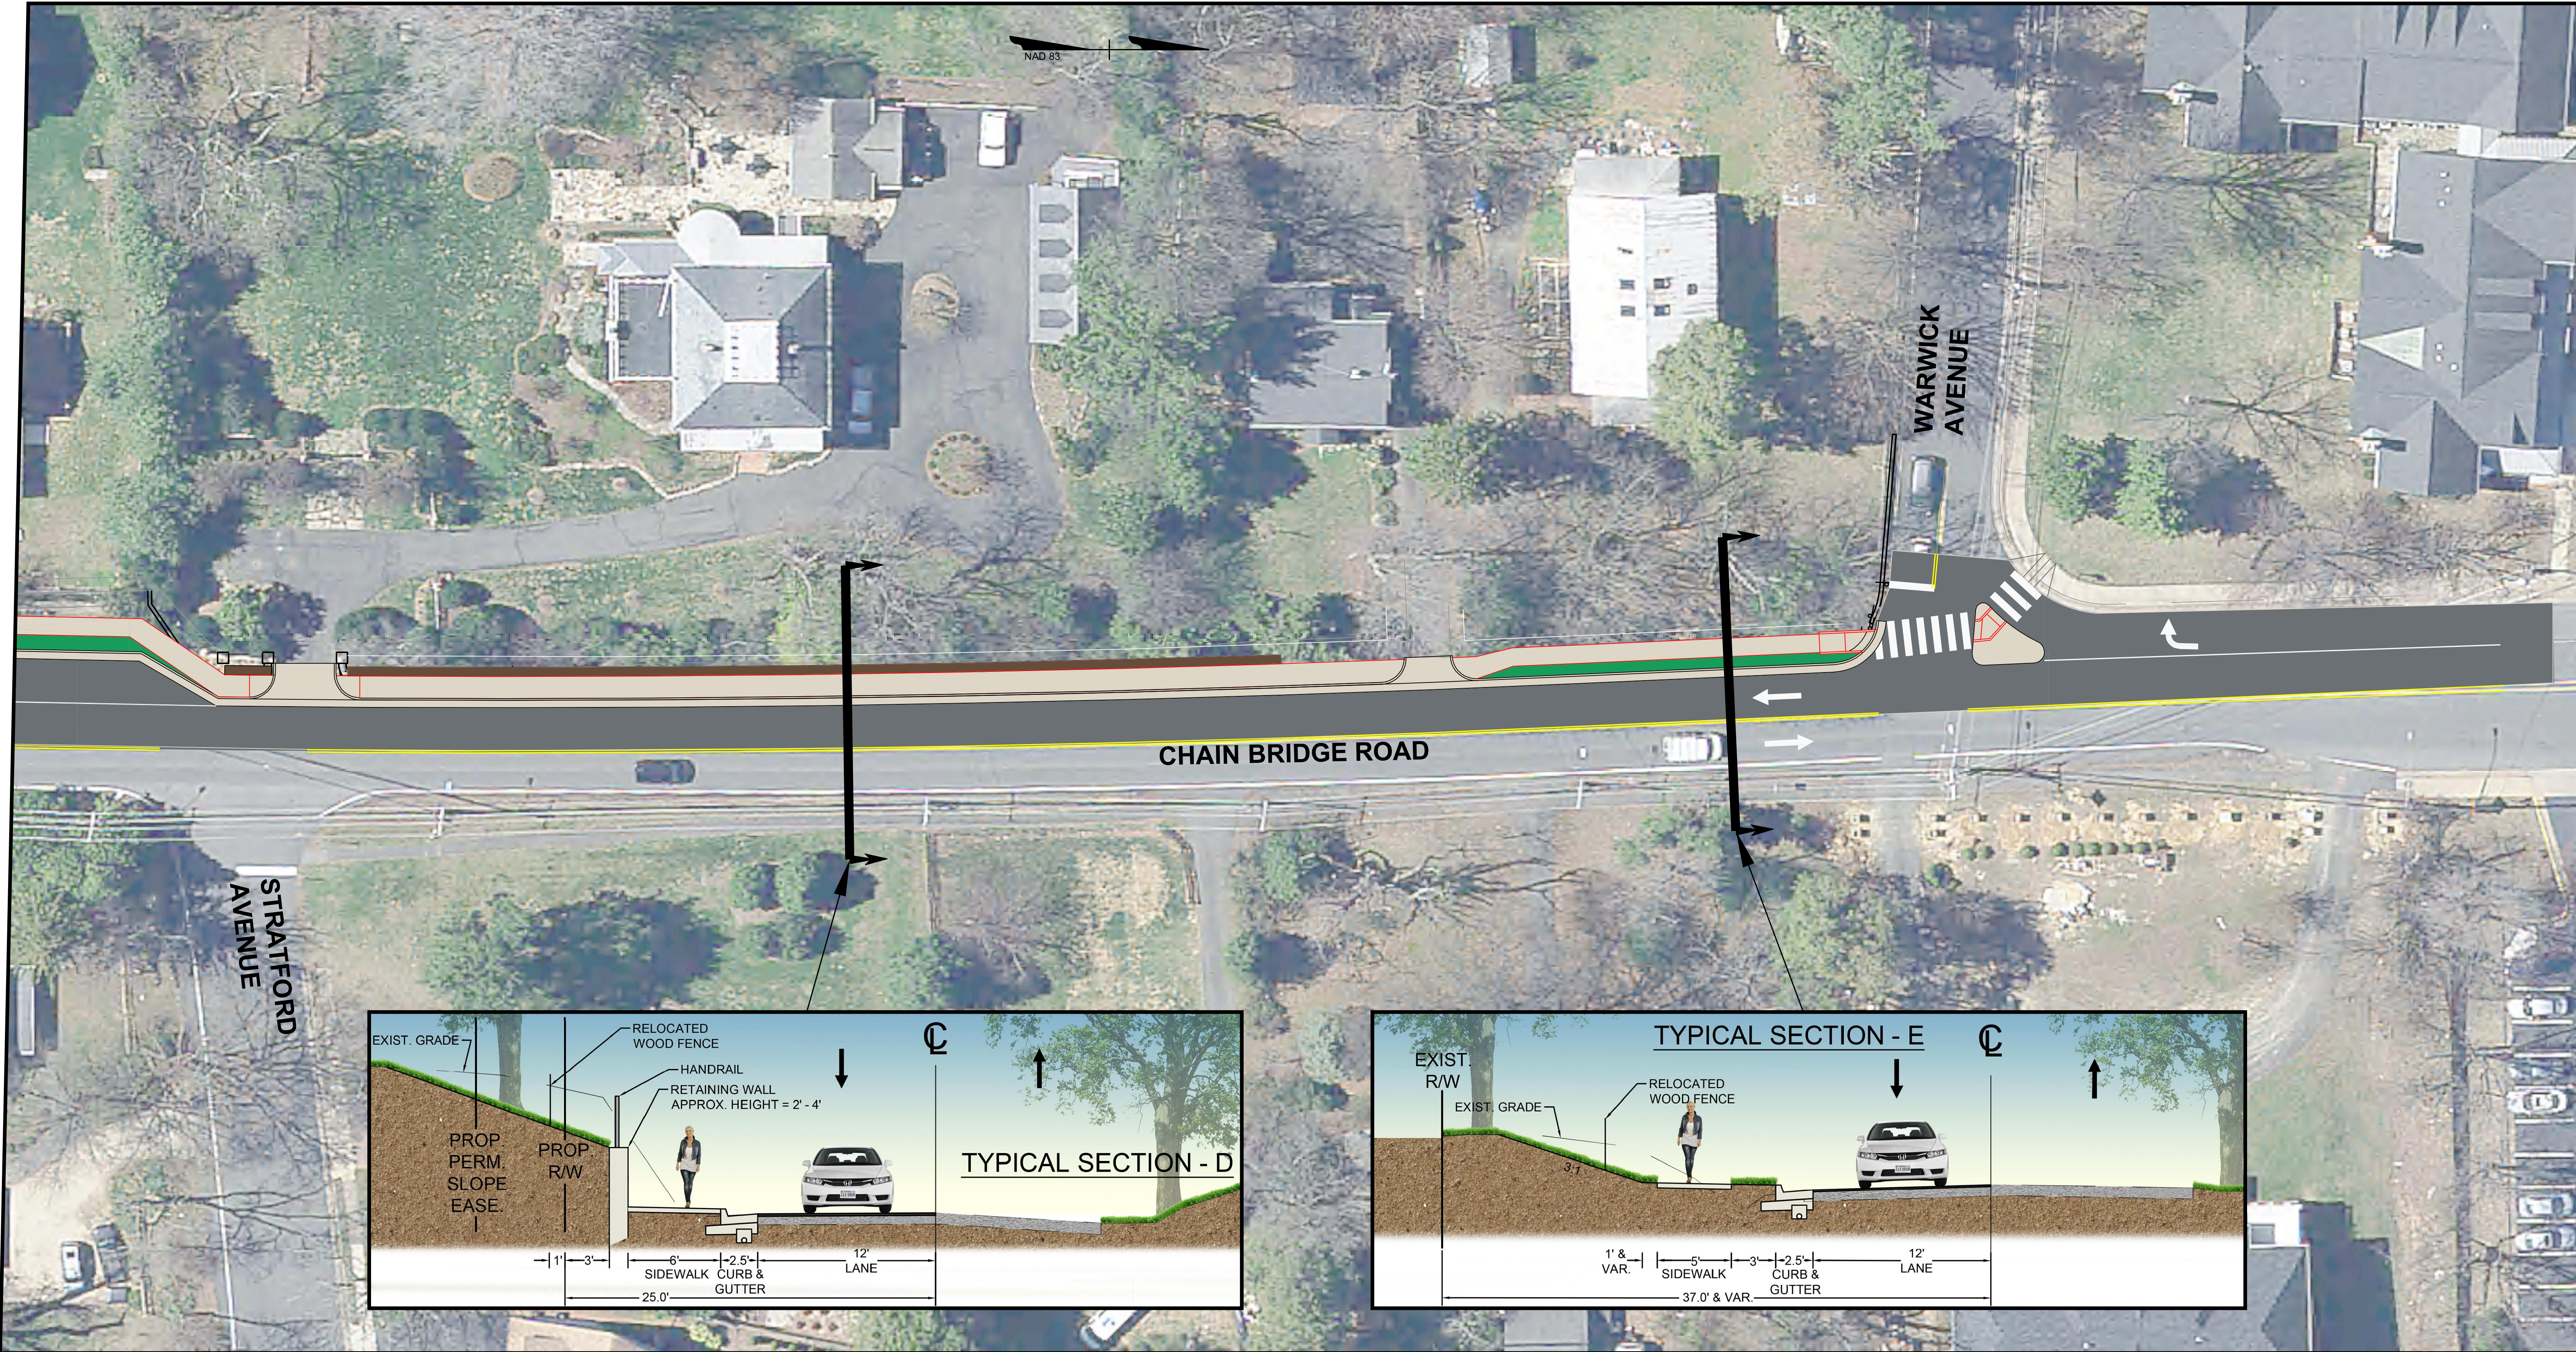


MATCHLINE B

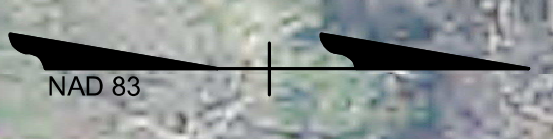
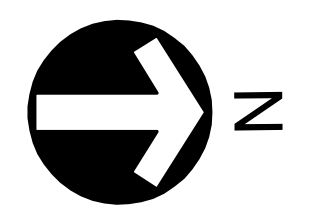


CHAIN BRIDGE ROAD SIDEWALK AND BUS STOP IMPROVEMENTS

CITY OF FAIRFAX, VIRGINIA - APRIL 10, 2020

LEGEND

- PROPOSED SIDEWALK
- GRASS / LANDSCAPE FEATURE
- PROPOSED SIDEWALK (CONSTRUCTION PLANNED IN 2020)
- NEW PAVEMENT / ASPHALT FEATURE
- CONCRETE SIDEWALK / CURB / CONCRETE MEDIAN
- RETAINING WALL
- BUS STOP

SCALE 1"=20'

