



Outdoor Lighting Pole Specifications

Smooth Round Tapered Aluminum Direct Embed for Side Mounted Luminaires



Smooth round tapered poles constructed of aluminum alloy for side mounted luminaires. Single arm or two arms at 180 degrees. Poles are directly embedded for use with underground supplied conductors only.


Light fixtures that match well with this pole include:

- Basic LED Cobra style
- Basic LED Open Vertical (Area)
- Basic LED Shoebox style

POLE SPECIFICATIONS

ARM MOUNTING HEIGHT (ft)	TOTAL POLE LENGTH (ft)	BUTT DIAMETER* (in)	GROUNDLINE DIAMETER (in)	EMBED or ANCHOR BASE	FINISH COLOR	WMIS CU	POLE ONLY STOCK #
17.0	22.0	4.5	8.0	Embed	Natural Aluminum	PA22	42336282
17.0	22.0	4.5	8.0	Embed	Black RAL-9017	PA22B	42336283
22.0	27.0	4.5	8.0	Embed	Natural Aluminum	PA27	42336284
22.0	27.0	4.5	8.0	Embed	Black RAL-9017	PA27B	42336285
27.0	33.0	4.5	10.0	Embed	Natural Aluminum	PA33	42336286
27.0	33.0	4.5	10.0	Embed	Black RAL-9017	PA33B	42336297
32.0	38.0	4.5	10.0	Embed	Natural Aluminum	PA38	42336298
32.0	38.0	4.5	10.0	Embed	Black RAL-9017	PA38B	42336299
37.0	43.0	4.5	10.0	Embed	Natural Aluminum	PA43	42336300
37.0	43.0	4.5	10.0	Embed	Black RAL-9017	PA43B	42336301

22' Direct Embed Pole for Arm Mounted Luminaire

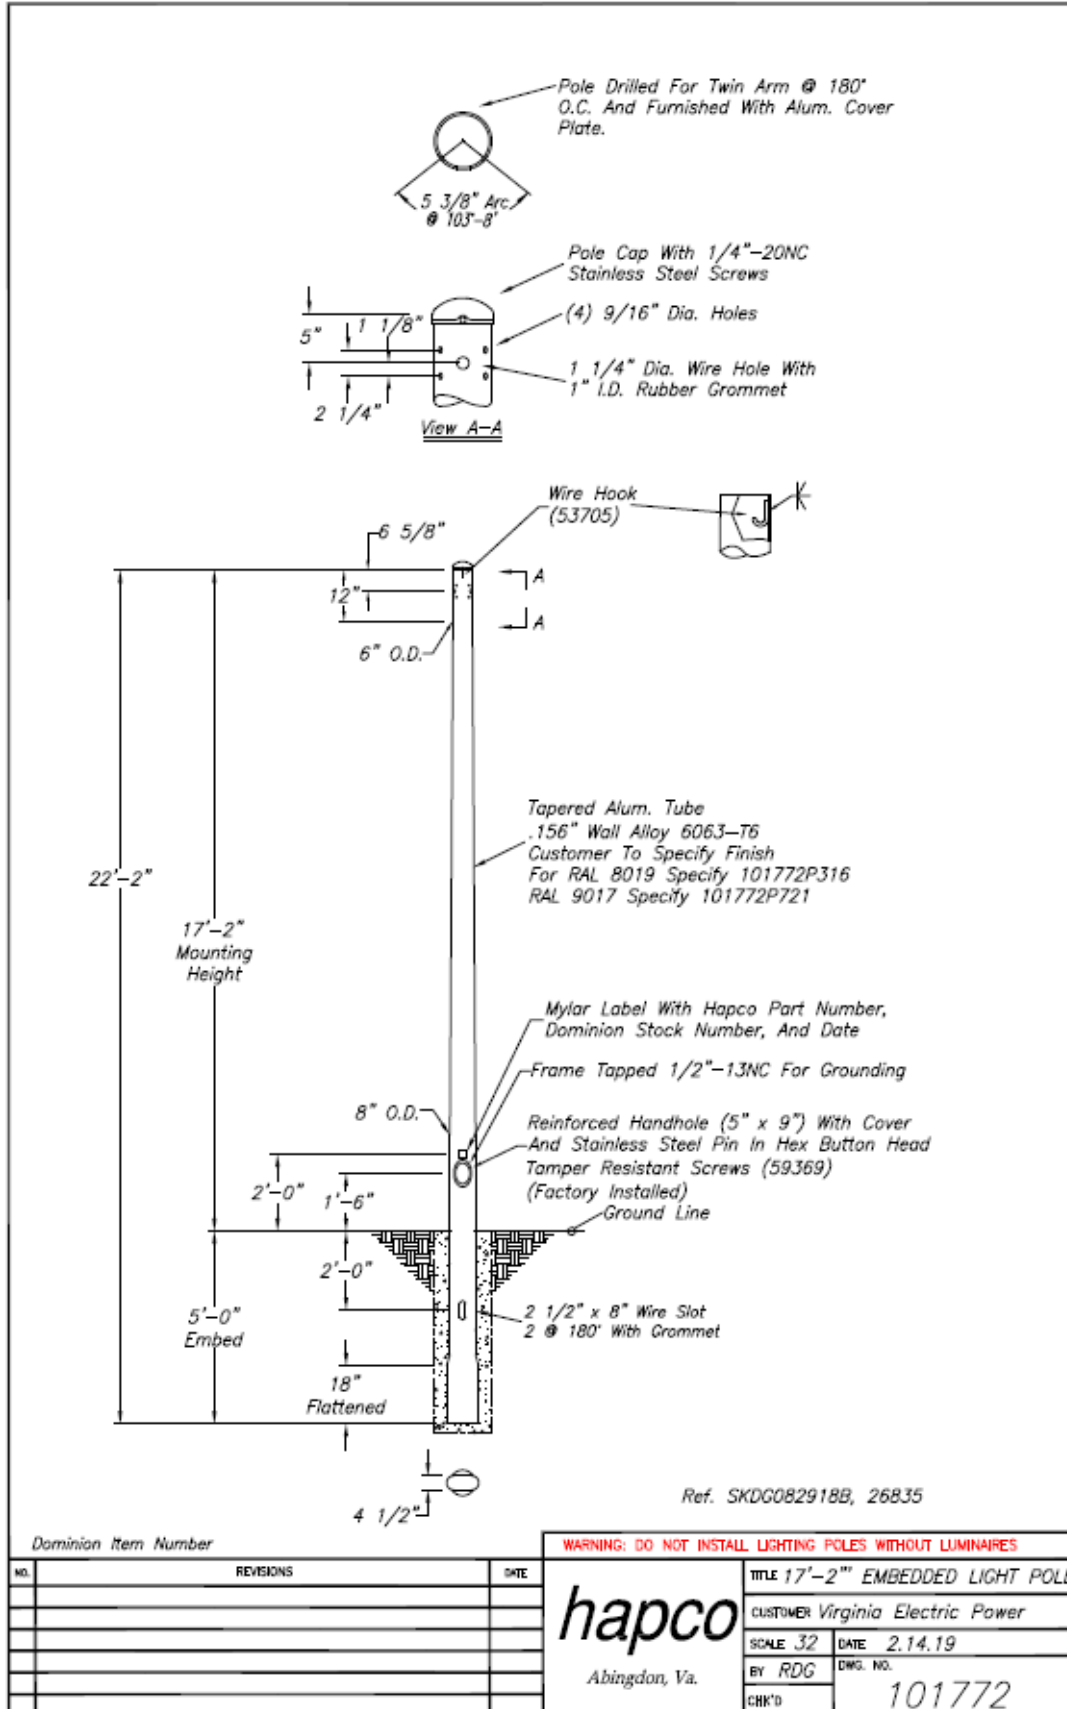


Dominion Item Number

WARNING: DO NOT INSTALL LIGHTING POLES WITHOUT LUMINAIRES

NO.	REVISIONS	DATE

hapco		TITLE 17'-2" EMBEDDED LIGHT POLE	
Abingdon, Va.		CUSTOMER Virginia Electric Power	
SCALE 3/2	DATE 2.14.19	BY RDG	DWG. NO.
CHK'D	101772		

27' Direct Embed Pole for Arm Mounted Luminaire

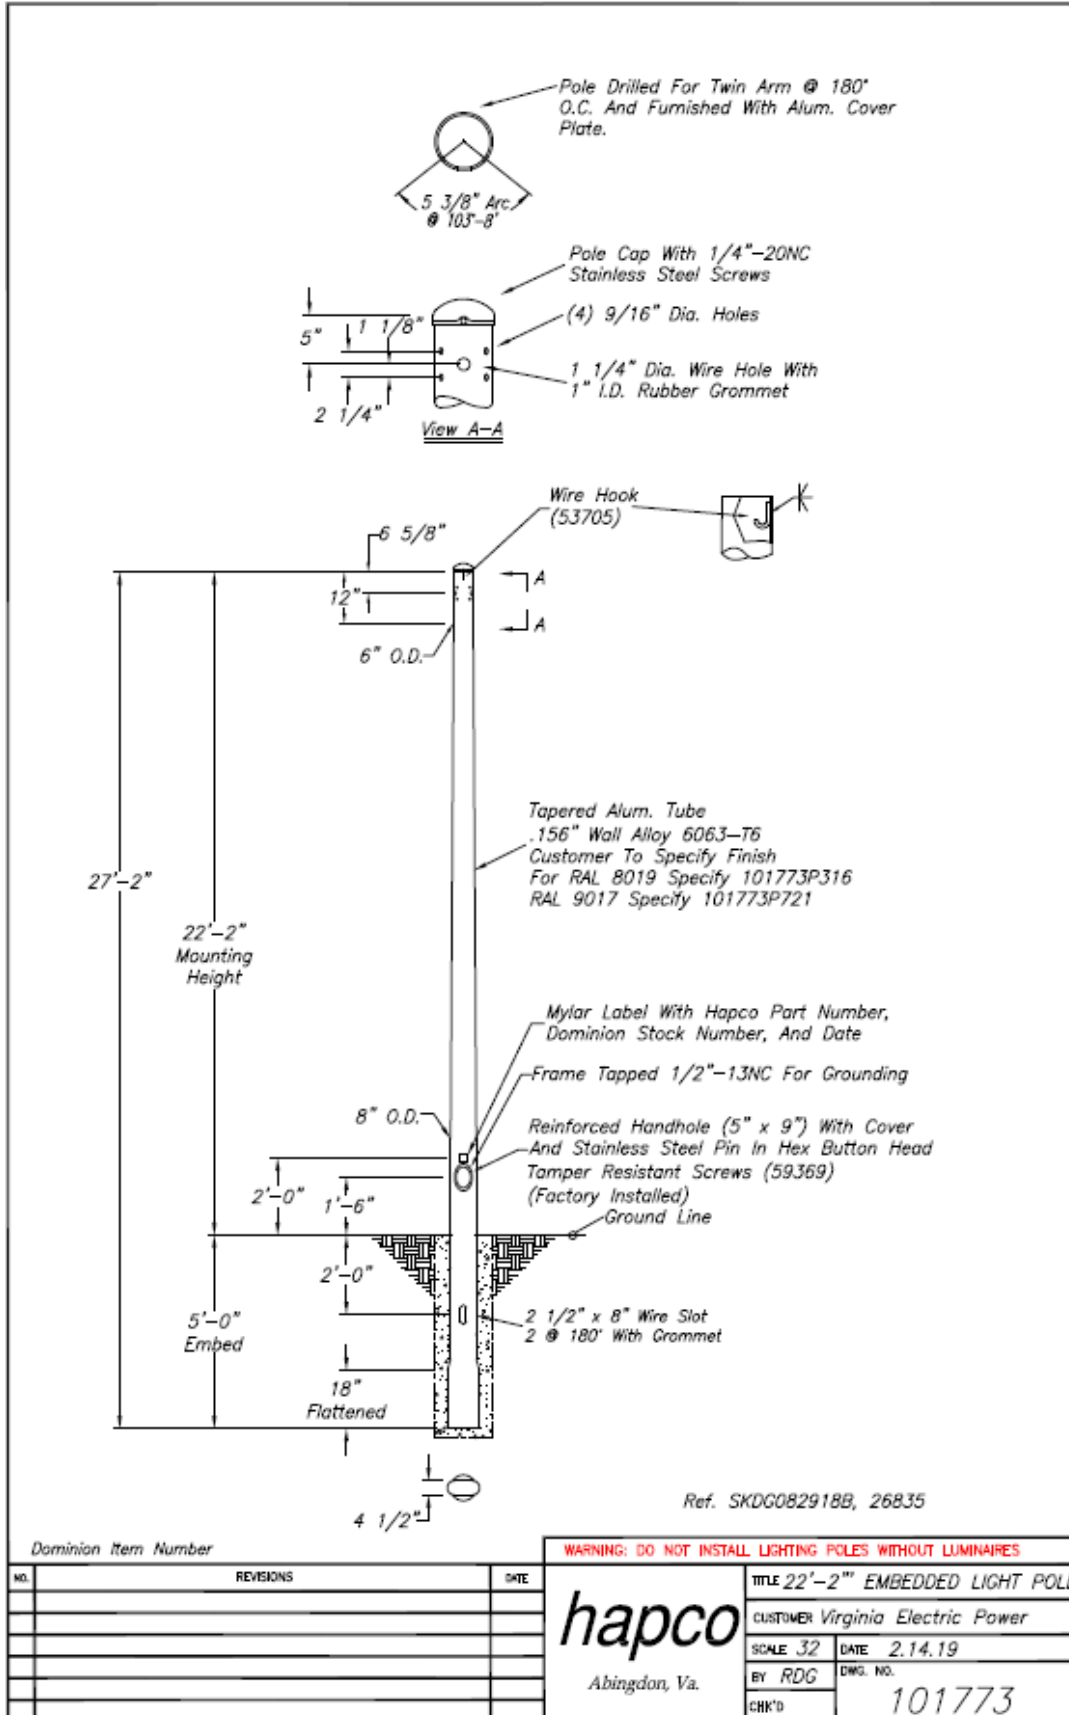


Dominion Item Number

WARNING: DO NOT INSTALL LIGHTING POLES WITHOUT LUMINAIRES

NO.	REVISIONS	DATE

hapco		TITLE 22'-2" EMBEDDED LIGHT POLE	
Abingdon, Va.		CUSTOMER Virginia Electric Power	
SCALE .32	DATE 2.14.19	BY RDG	
CHK'D	DWG. NO.	101773	

33' Direct Embed Pole for Arm Mounted Luminaire

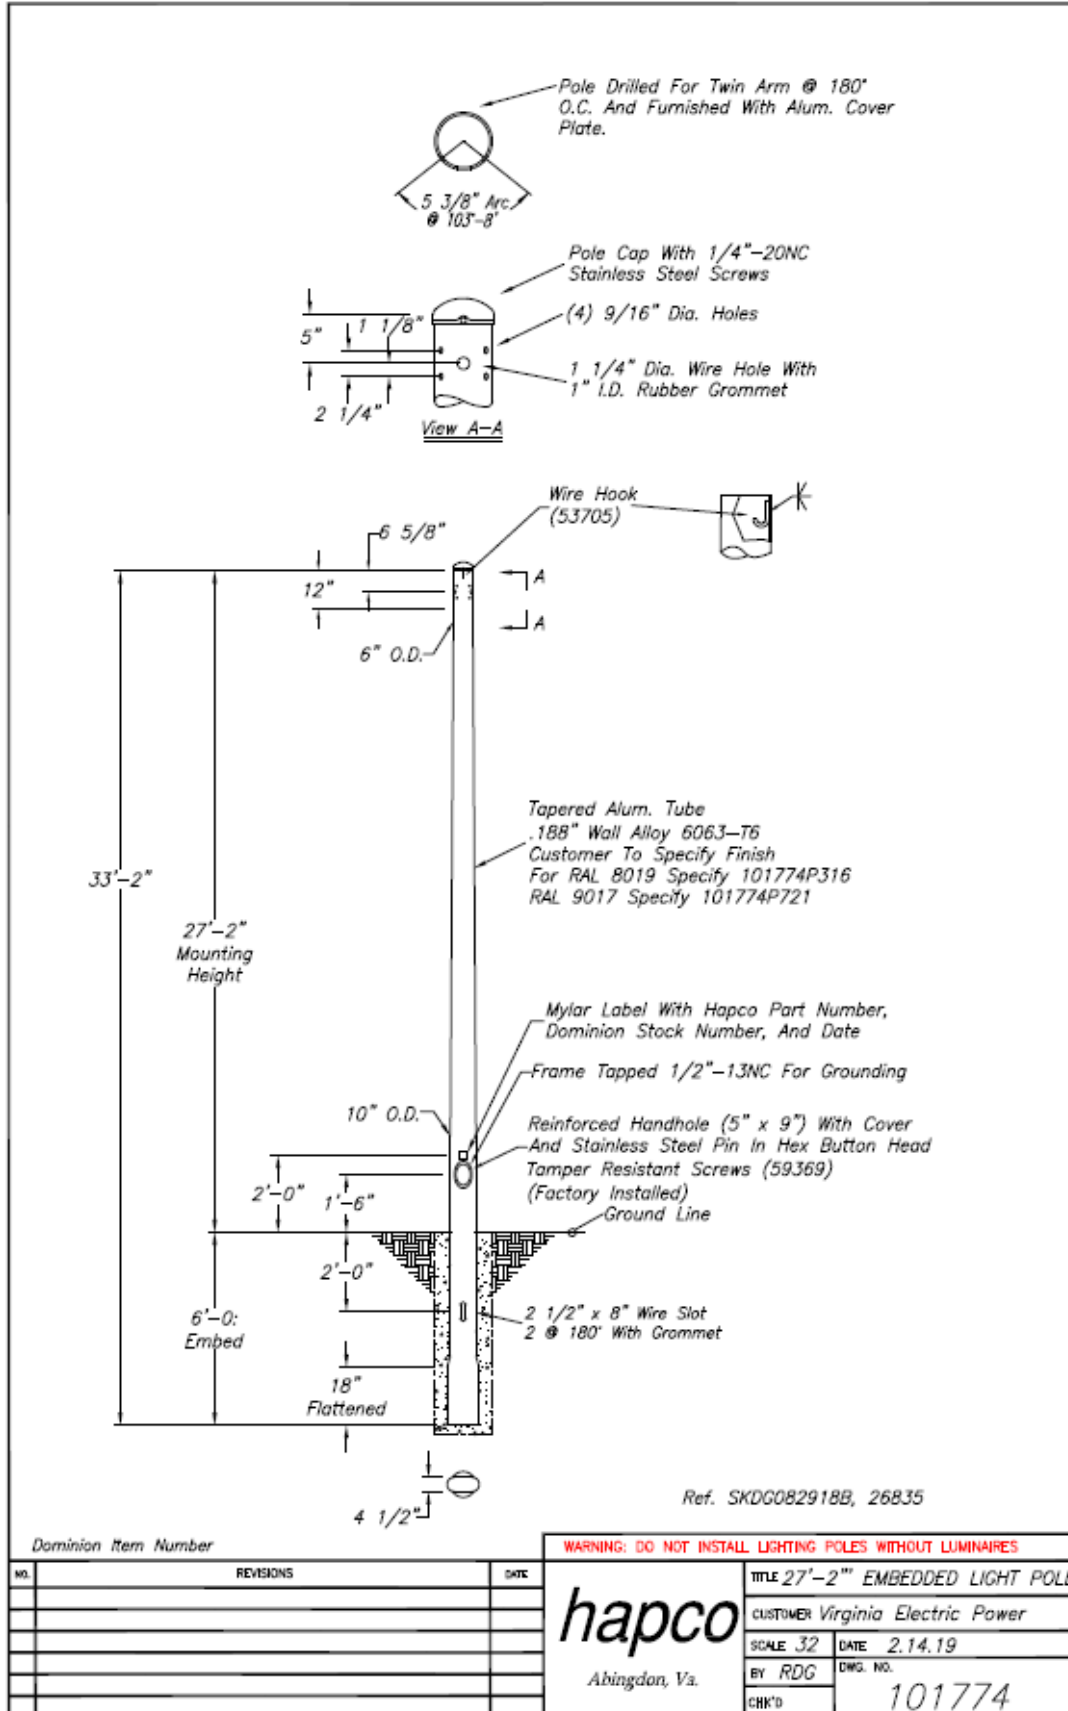


Dominion Item Number

WARNING: DO NOT INSTALL LIGHTING POLES WITHOUT LUMINAIRES

NO.	REVISIONS	DATE

<h1 style="margin: 0;">hapco</h1> <p style="margin: 0;">Abingdon, Va.</p>	TITLE 27'-2" EMBEDDED LIGHT POLE	
	CUSTOMER Virginia Electric Power	
	SCALE 3/2	DATE 2.14.19
	BY RDG	DWS. NO.
CHK'D	101774	

38' Direct Embed Pole for Arm Mounted Luminaire

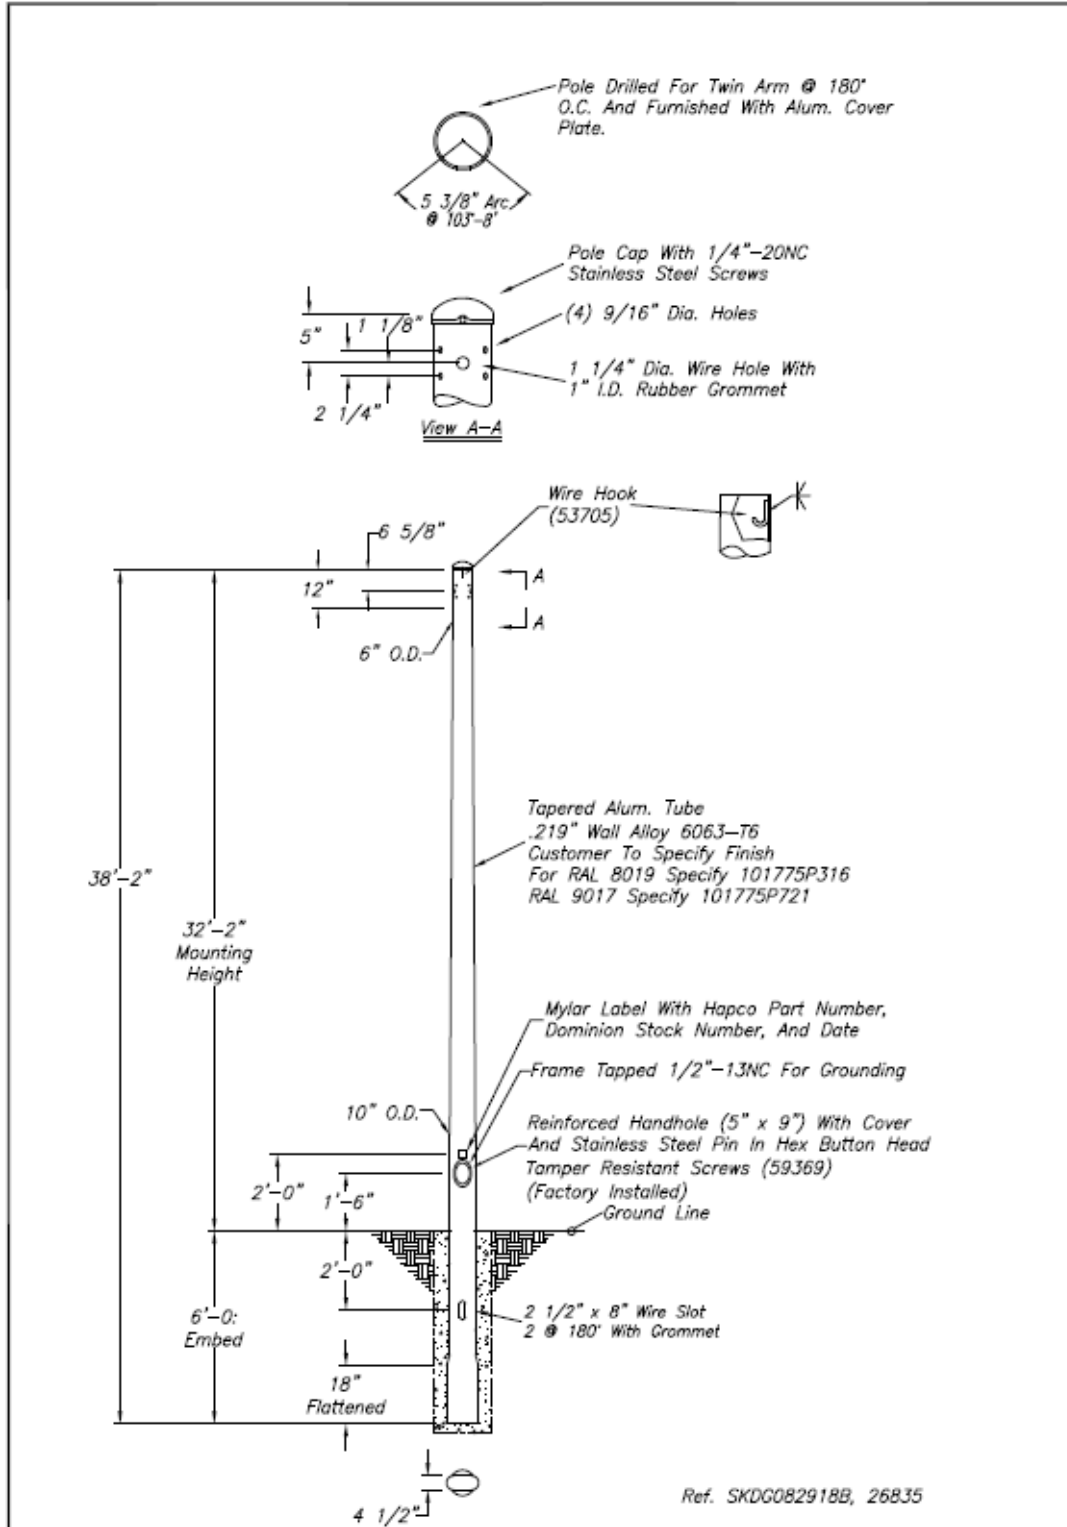

Dominion Item Number			WARNING: DO NOT INSTALL LIGHTING POLES WITHOUT LUMINAIRES	
NO.	REVISIONS	DATE	 Abingdon, Va.	TITLE 32'-2" EMBEDDED LIGHT POLE
				CUSTOMER Virginia Electric Power
				SCALE 3/2 DATE 2.14.19
				BY RDG DWG. NO.
				CHK'D 101775

43' Direct Embed Pole for Arm Mounted Luminaire

