




# FAIRFAX BOULEVARD - McLEAN AVENUE - FARR AVENUE - WARWICK AVENUE INTERSECTION IMPROVEMENTS

PUBLIC HEARING EXHIBIT - MAY 2021




PROPOSED TYPICAL SECTION A-A

FAIRFAX BOULEVARD - U.S. ROUTE 29

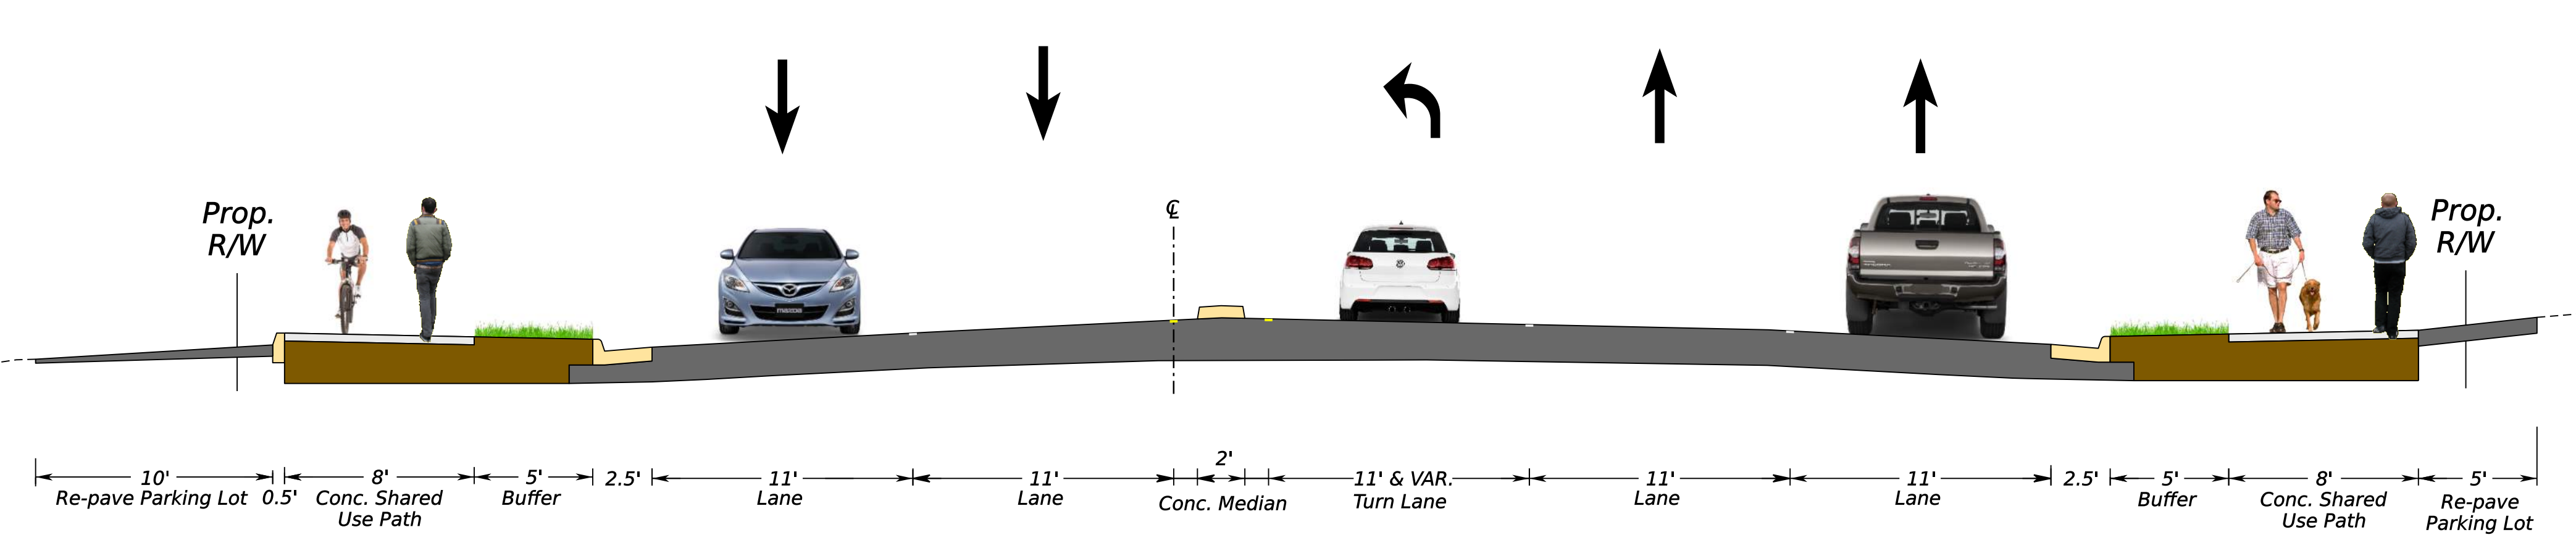


PROPOSED TYPICAL SECTION B-B

McLean Avenue

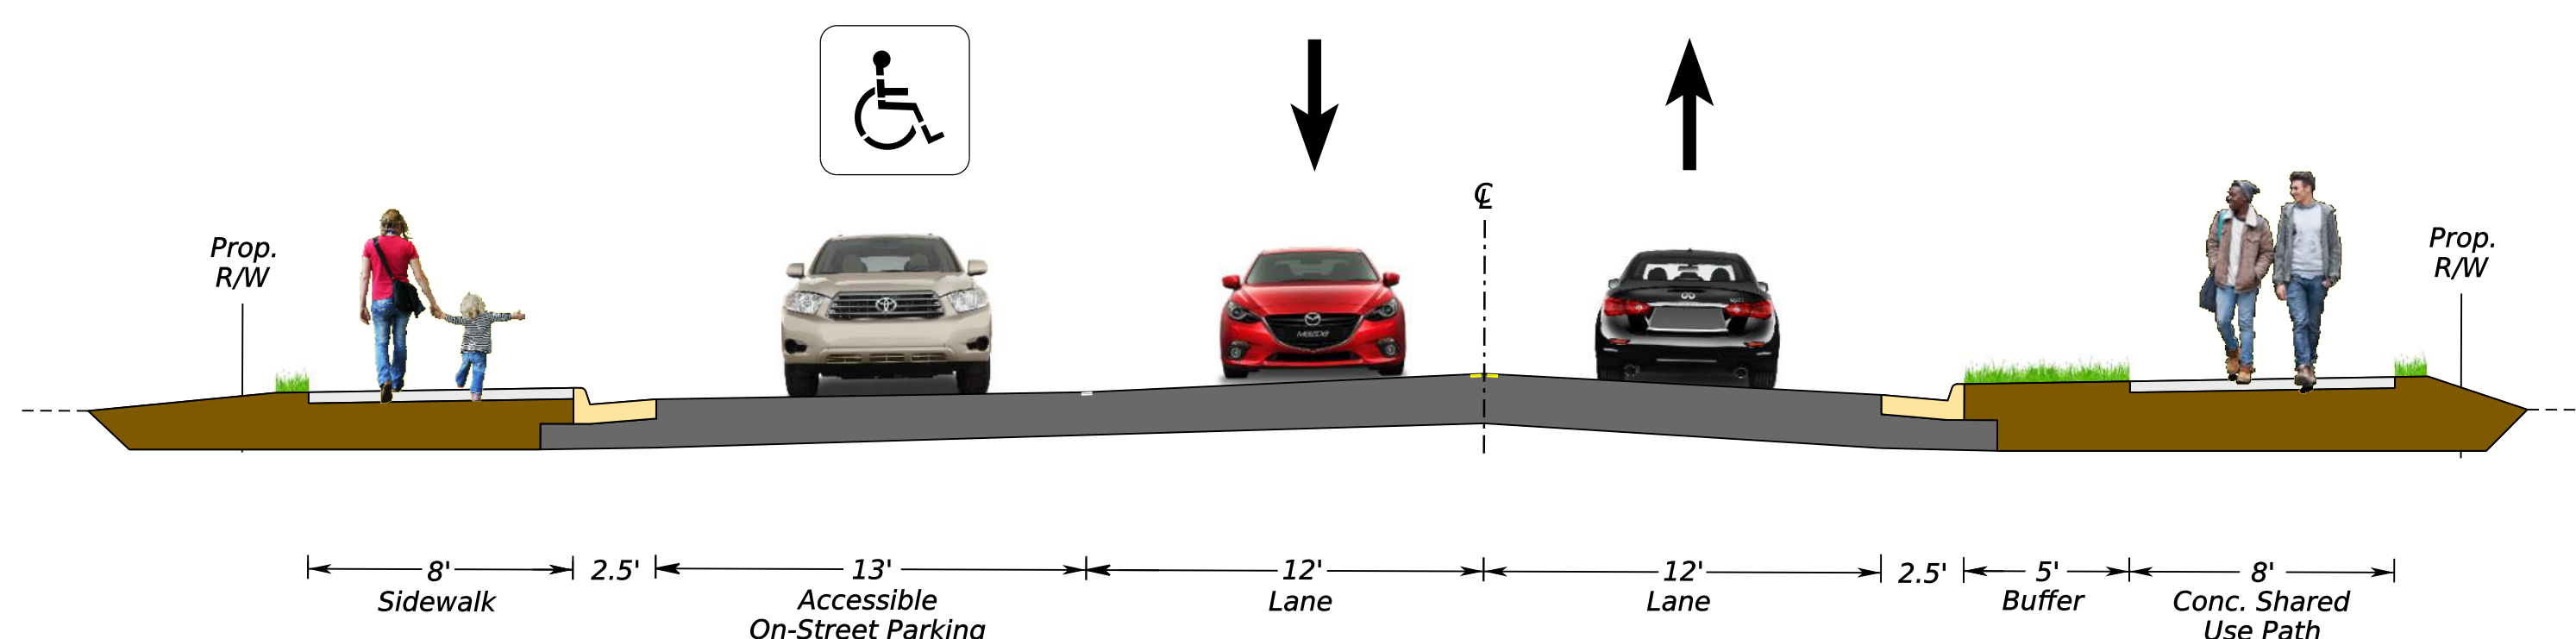

PROPOSED TYPICAL SECTION C-C

Warwick Avenue

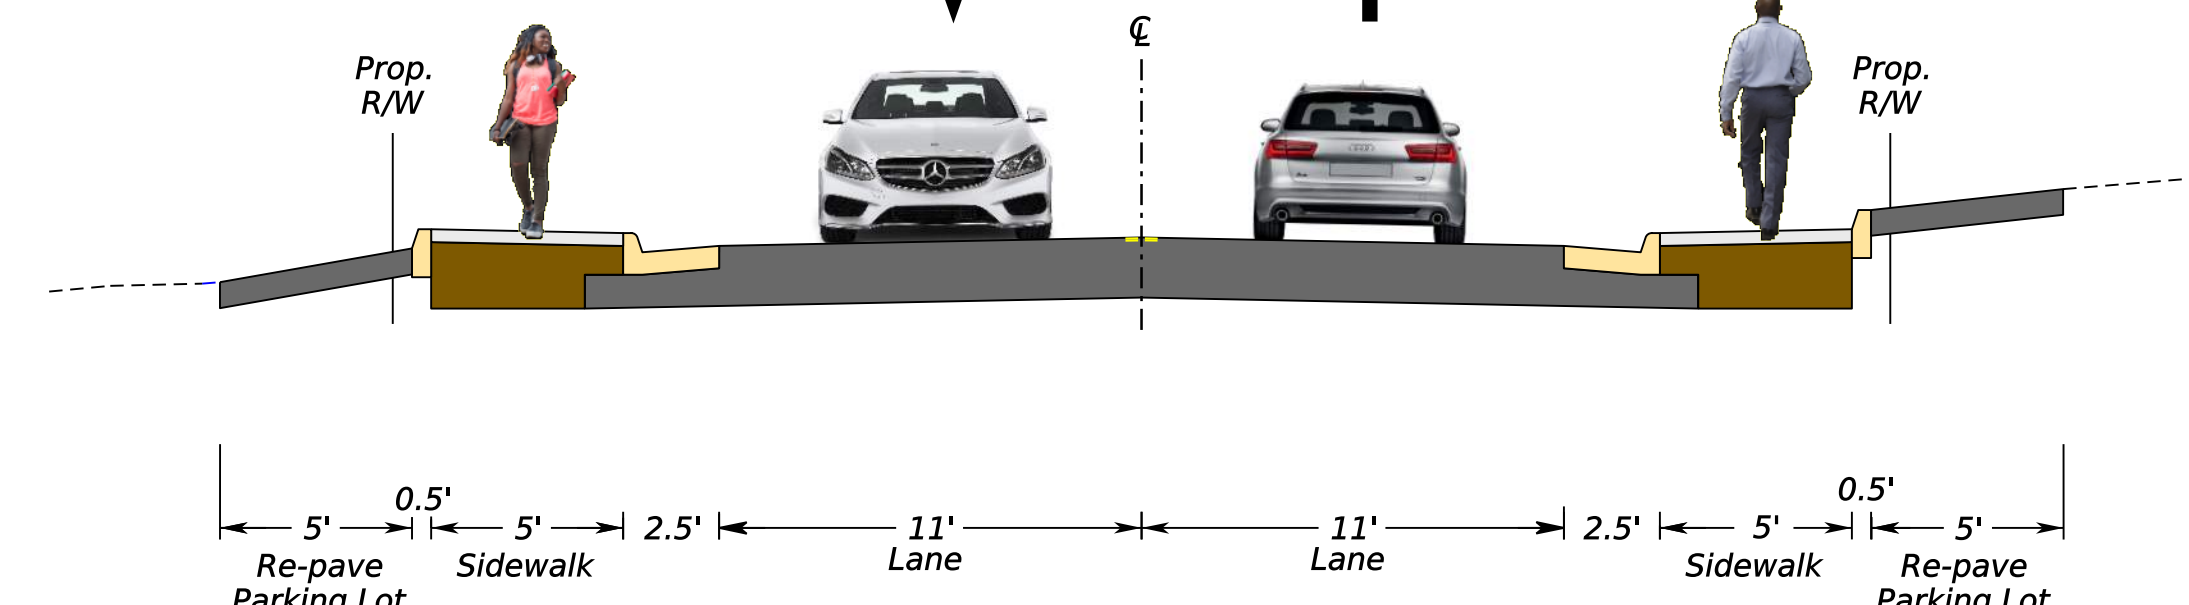

PROPOSED TYPICAL SECTION D-D

Farr Avenue

