
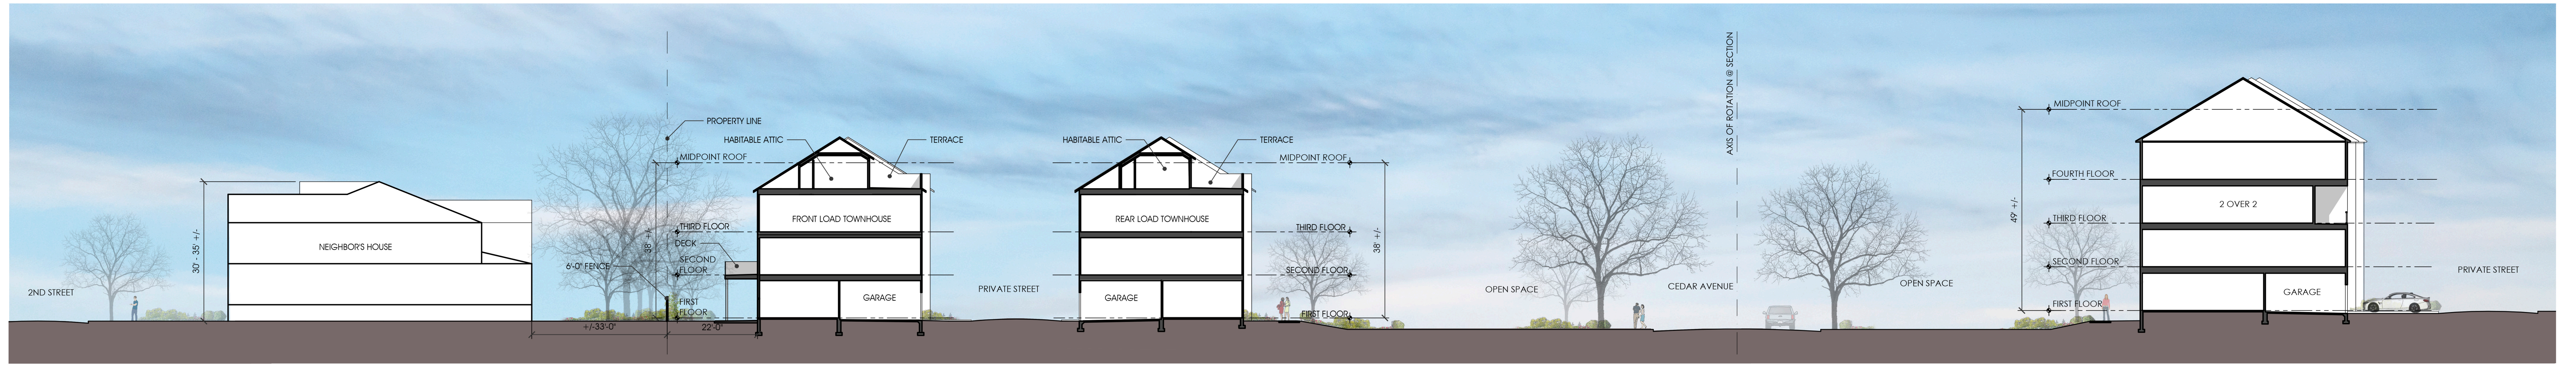


KEY PLAN

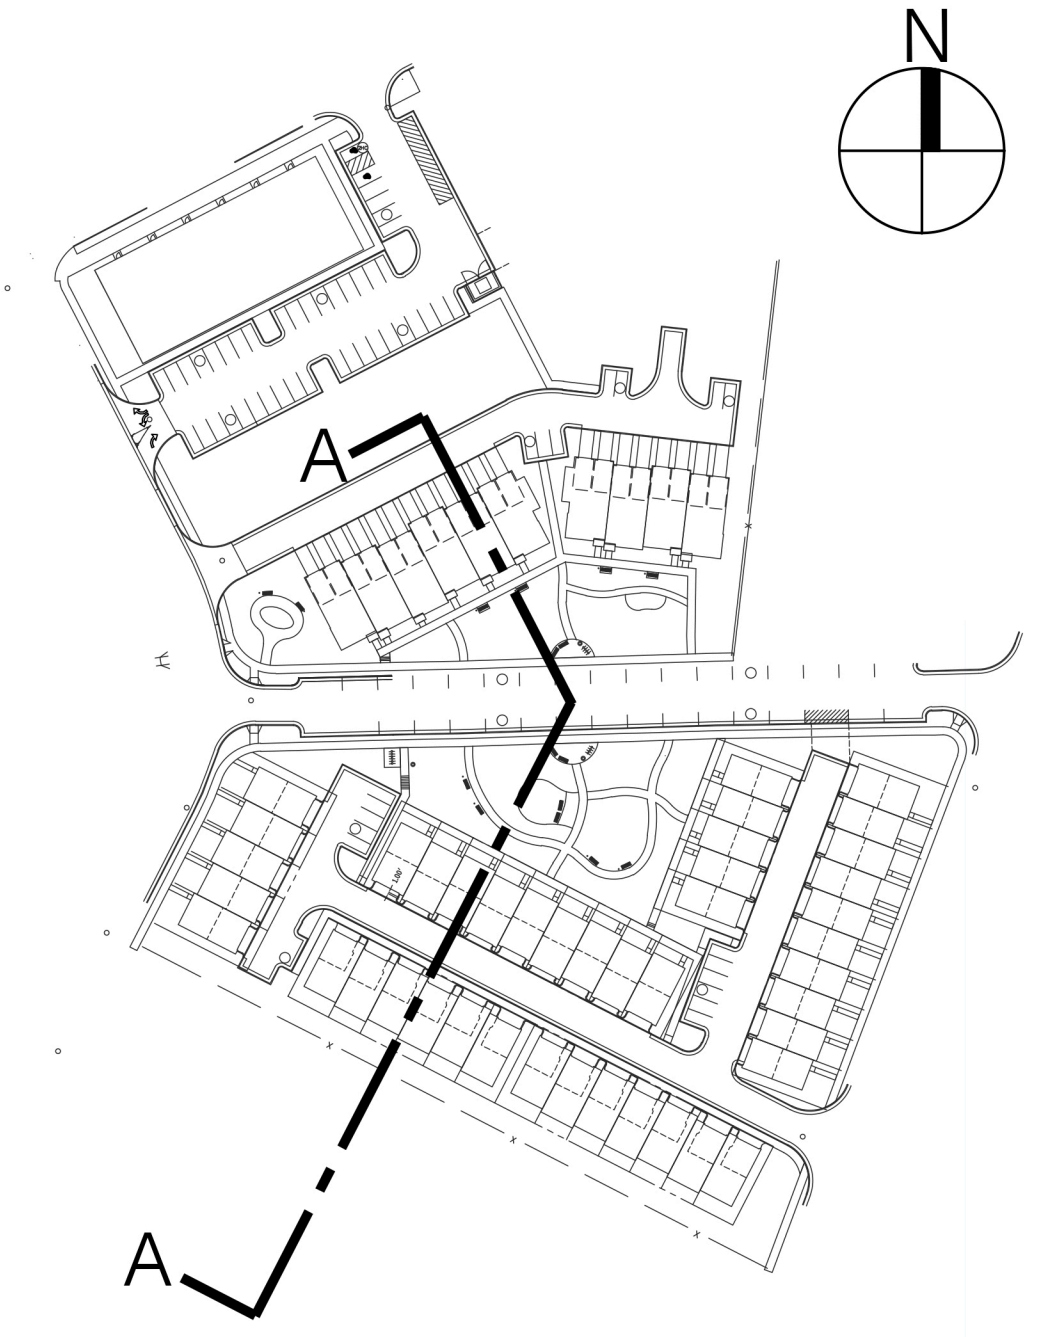

SECTION A-A
1/16" = 1'-0"