


NOTES



- EASEMENTS SHOWN HEREON ARE TAKEN FROM AVAILABLE INFORMATION AND MAY NOT INCLUDE ALL EASEMENTS. THIS PLAT DOES NOT PURPORT TO INCLUDE ALL ENCUMBRANCES OR CIRCUMSTANCES AFFECTING THE PROPERTIES.
- BOUNDARY INFORMATION SHOWN HEREON IS DERIVED FROM EXISTING LAND RECORDS AND FIELD VERIFICATION BY THIS FIRM.
- OFFSITE INFORMATION IS PROVIDED FOR REFERENCE ONLY.

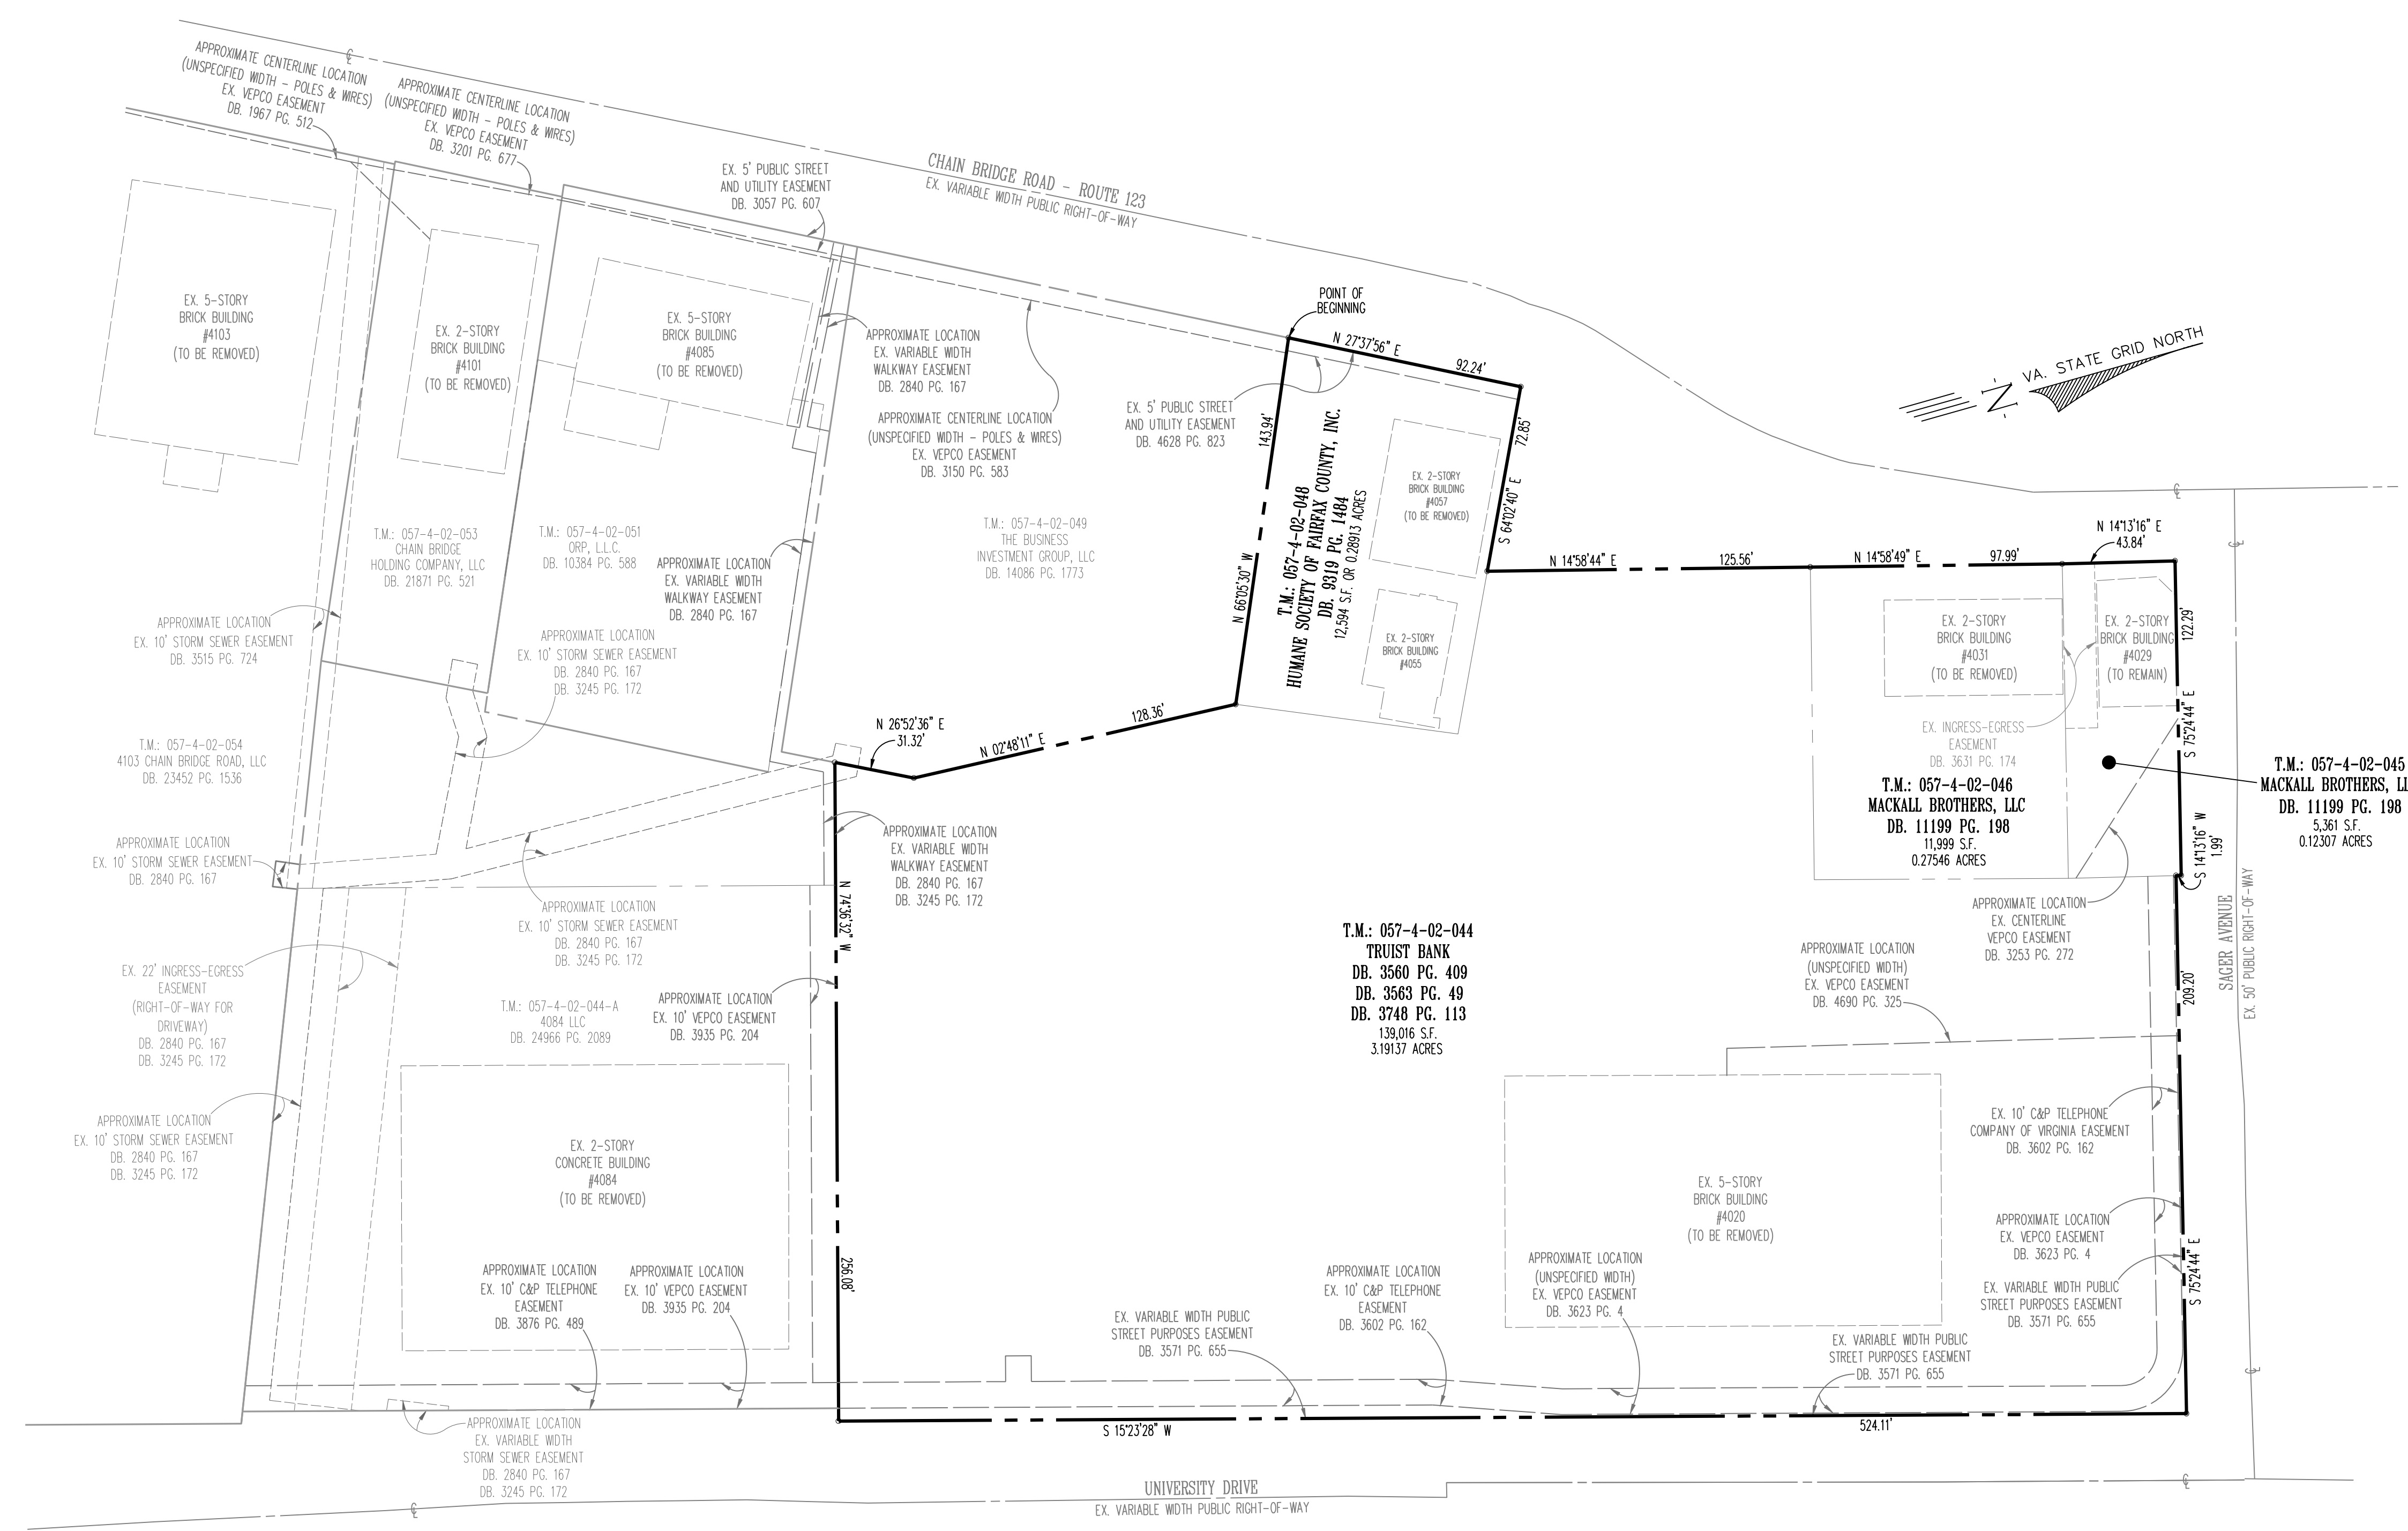

No.	DATE	DESCRIPTION	REV BY	APPROVED	DATE

PLANDATE

Urban, Ltd.
7712 Little River Turnpike
Annandale, Virginia 22003
Ext. 703.642.8251
www.urban-ld.com

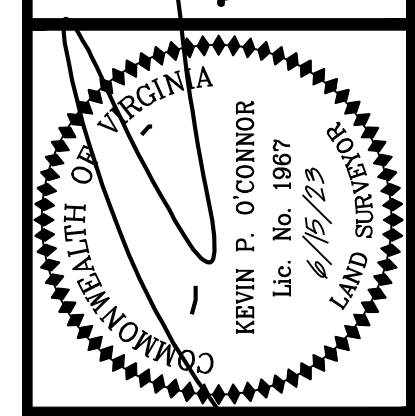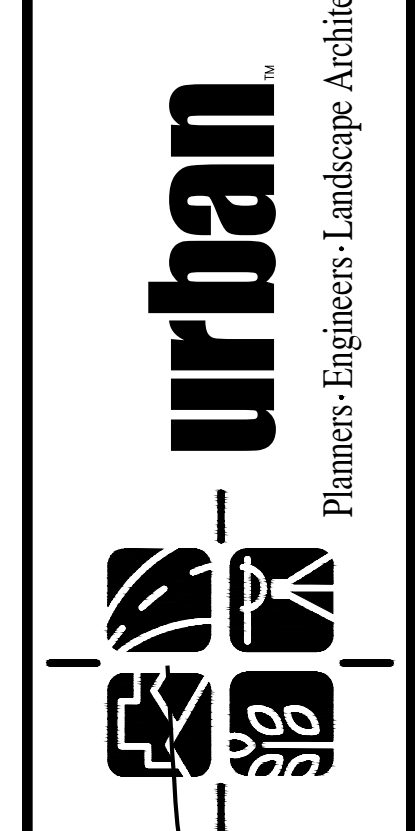

CERTIFIED PLAT
CITY CENTRE
CITY OF FAIRFAX, VIRGINIA
C.I. #N/A
DATE: JUN. 15, 2023
SCALE: 1"=40'

SHEET
1
OF
1
FILE No.
ZP-2235-3