



PEDESTRIAN PAVING

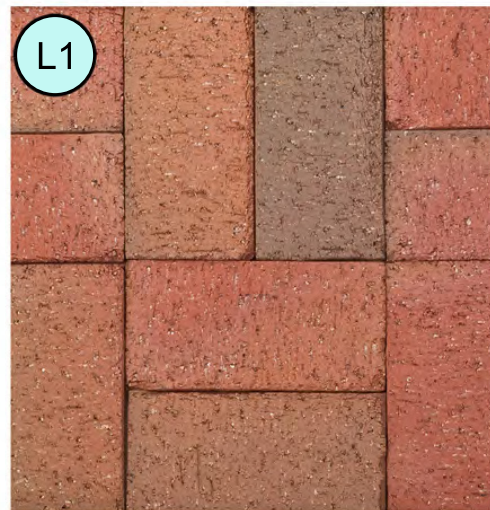

Brick Pavers: Pine Hall Pathway F/R

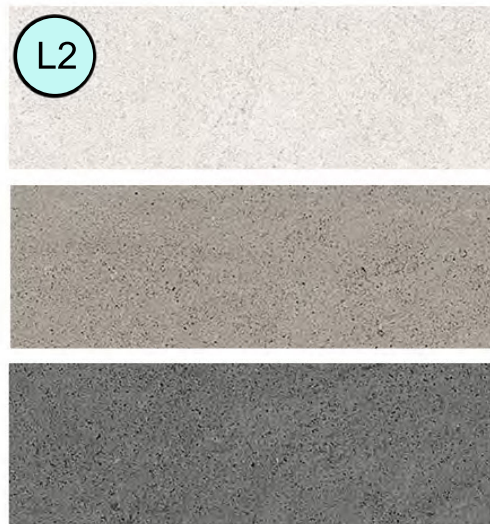


Porcelain Pavers: Architessa Frontier 20 Stone Look Mix (Sky, Absolute, Cosmos)

STAIRS



Handrail

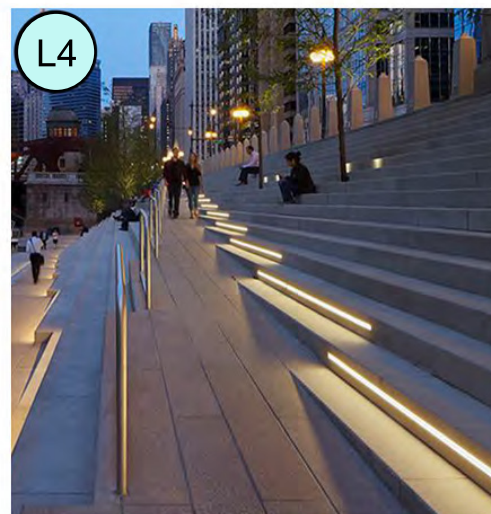

Step Lights

ADDITIONAL FEATURES



Trash Receptacle



Bench



Bike Rack



Light Pole Fixture



Tree Grate



Bullet Light



Balcony Containers




Rooftop Pavers: Hanover Prest




Green Roof Tray System

STREET TREES

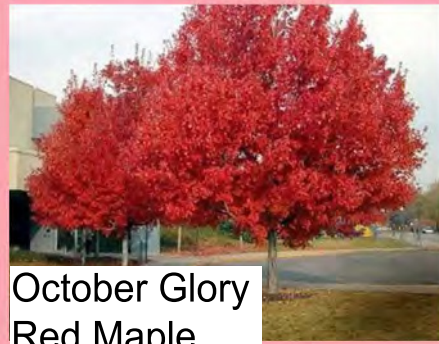

October Glory
Red Maple

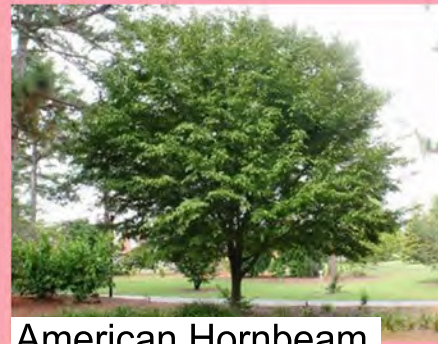

American Hornbeam




Blackgum




Hophornbeam




Sourwood

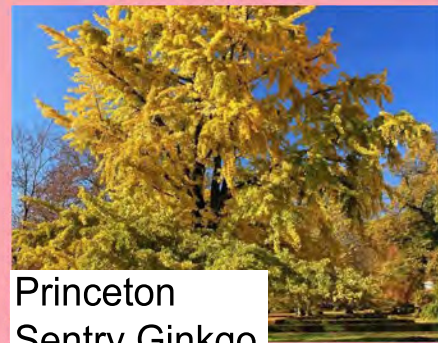

Princeton
Sentry Ginkgo

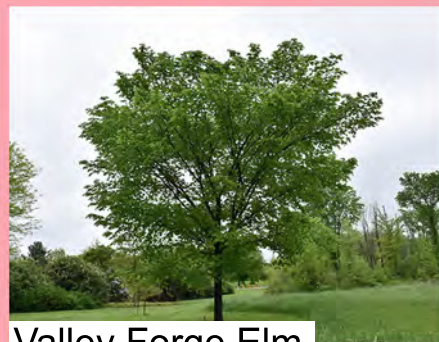

Valley Forge Elm

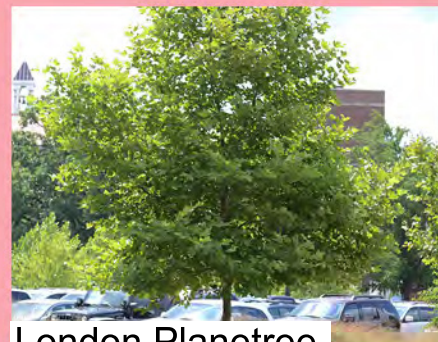

London Planetree

SHRUBS



Summersweet



Winterberry



Virginia Sweetspire



Dwarf Fothergilla

GROUNDCOVERS




Snow-in-Summer



Wild Ginger



Sweet Woodruff

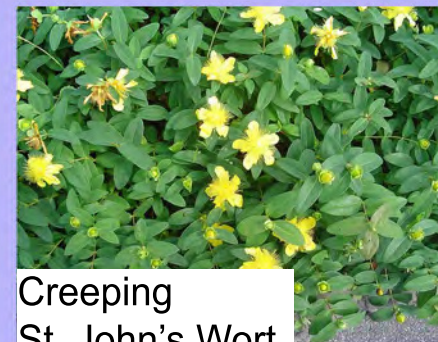

Creeping
St. John's Wort

PLANTS FOR
PLANTER POTS



Crocus



Persian Shield



Ornamental Kale



Aromatic Aster

PLANTS FOR
TERRACE/BALCONY
PLANTERS



Karl Foerster
Feather Reed Grass



Dwarf Globe Arborvitae




Japanese Pieris




Sky Pencil Holly

ILLUSTRATIVE PLAN RENDERING

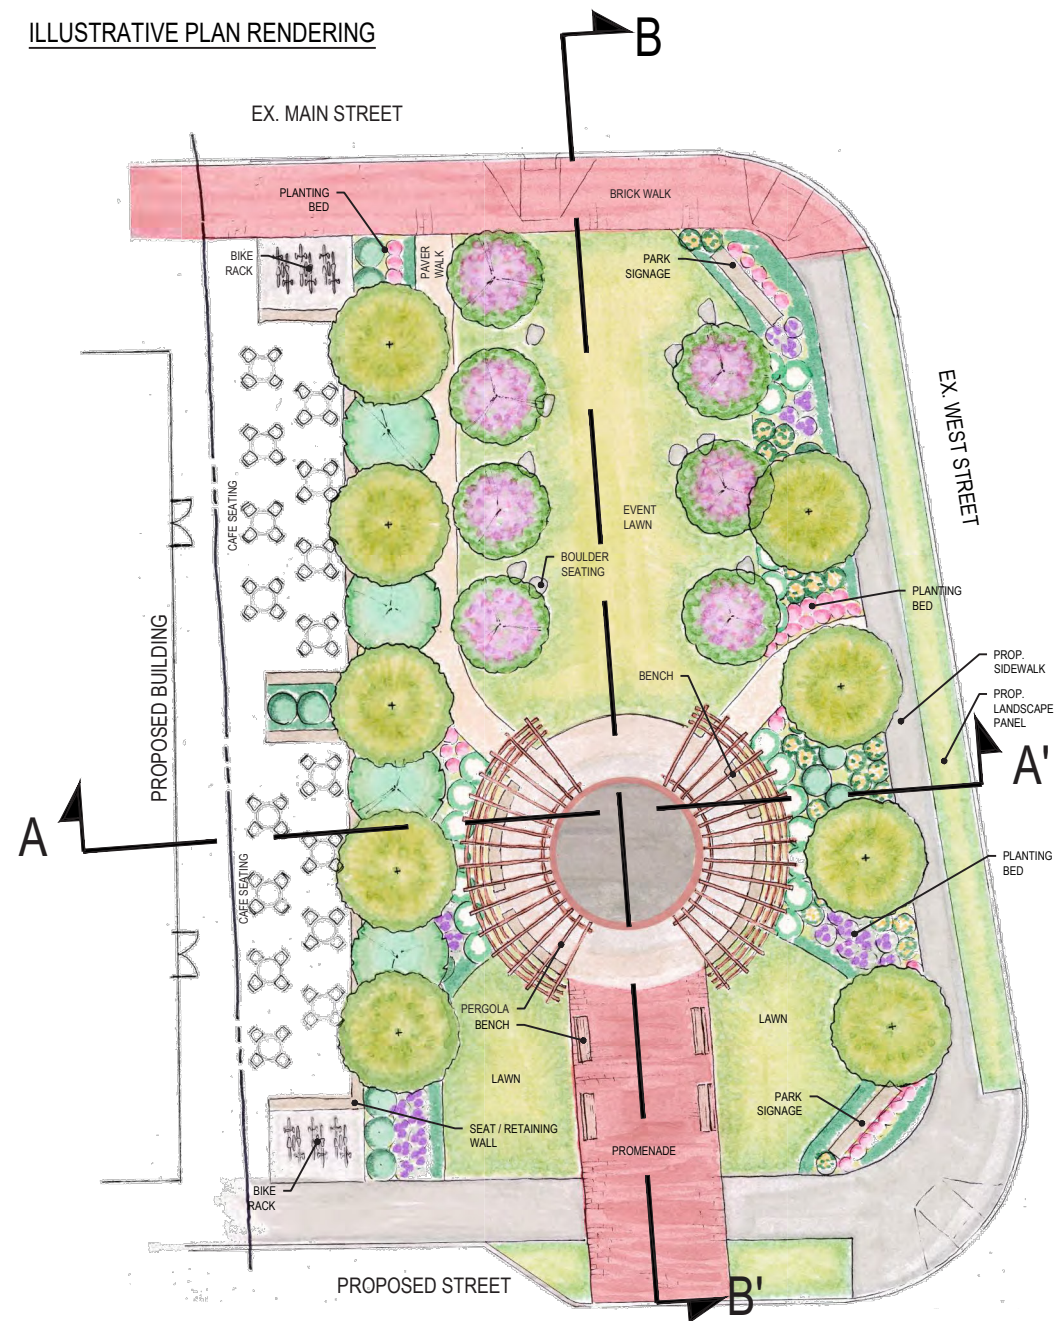


FOR ILLUSTRATIVE PURPOSES ONLY


CONCEPTUAL POCKET PARK PLAN SHOWN FOR REFERENCE ONLY. SUBJECT TO CHANGE BASED ON FAIRFAX COUNTY REVIEW AND APPROVAL.

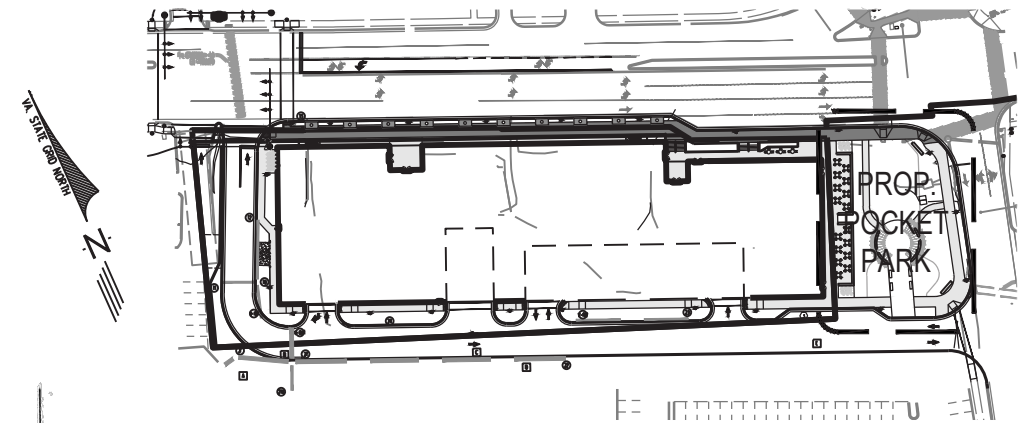


SECTION A-A'

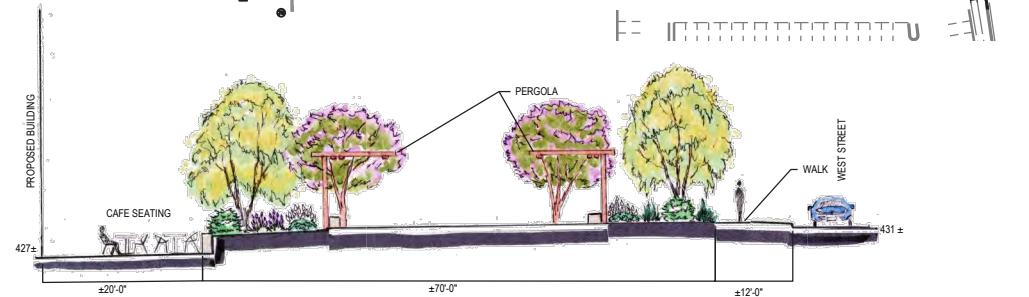


SECTION B-B'

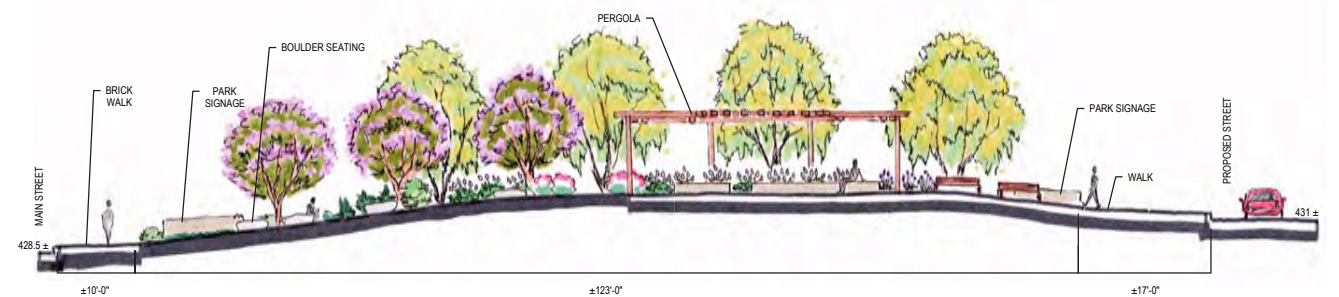


GRAPHIC SCALE

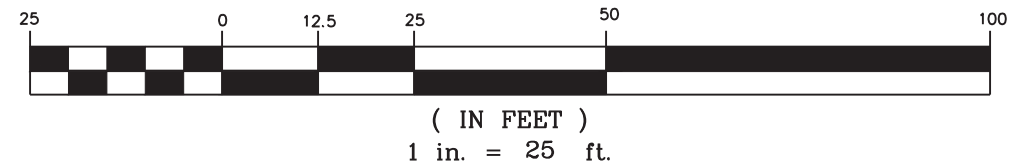



HARDSCAPE MATERIALS PALETTE

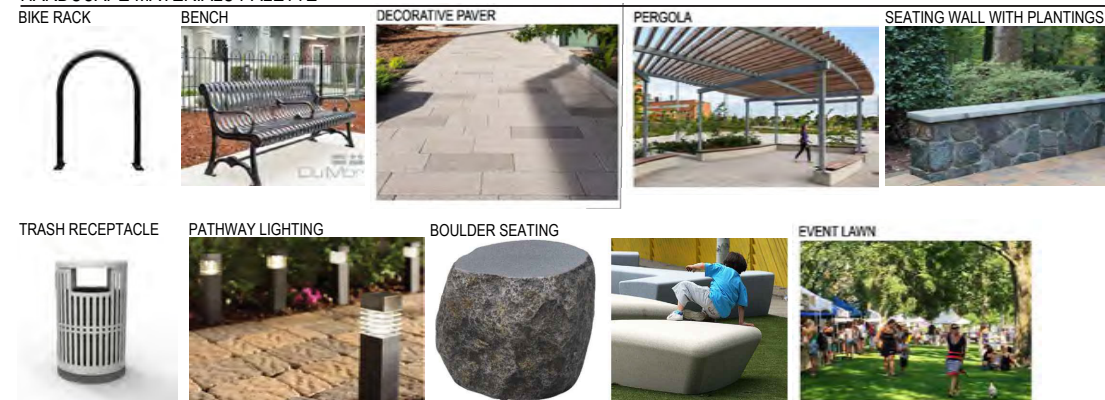

PLANTING PALETTE



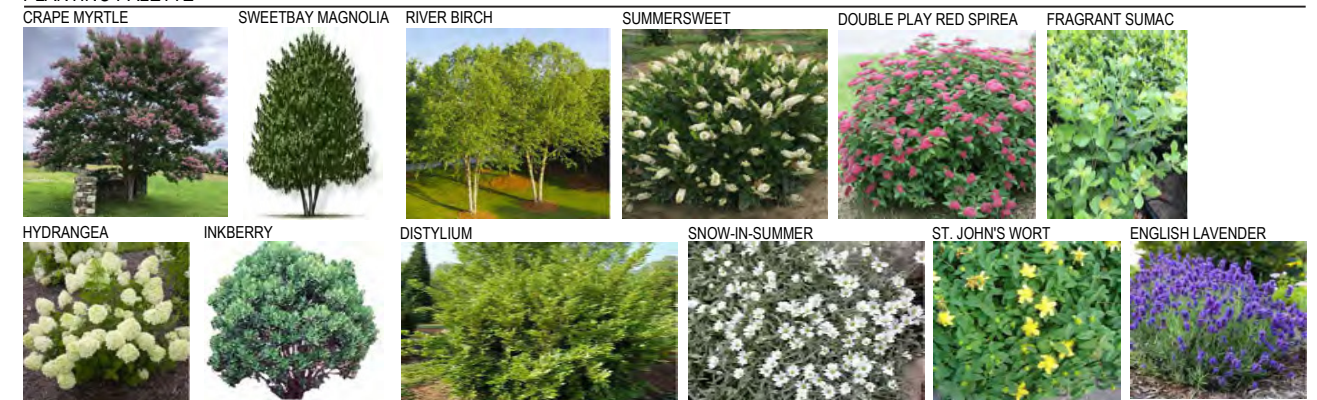




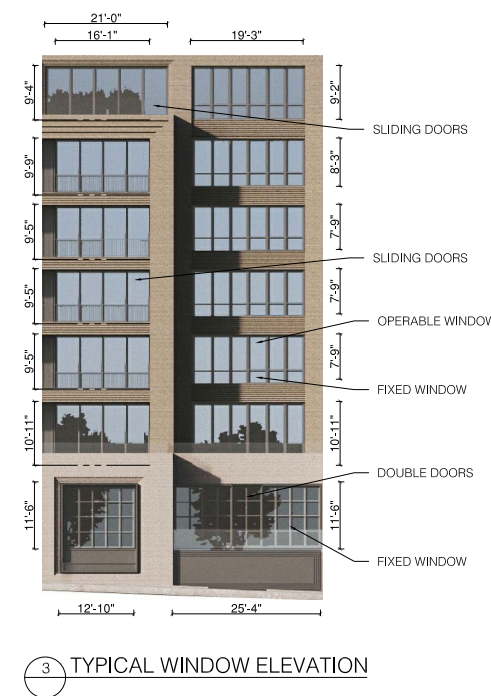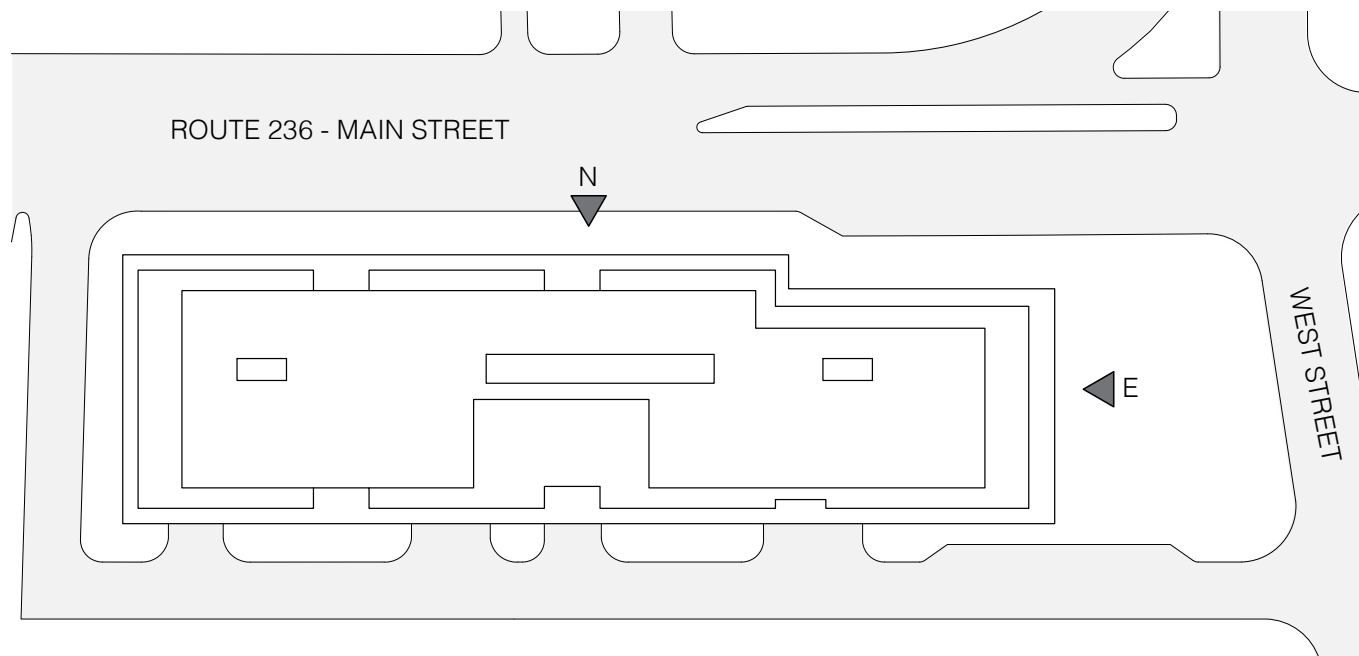







2 SOUTH ELEVATION

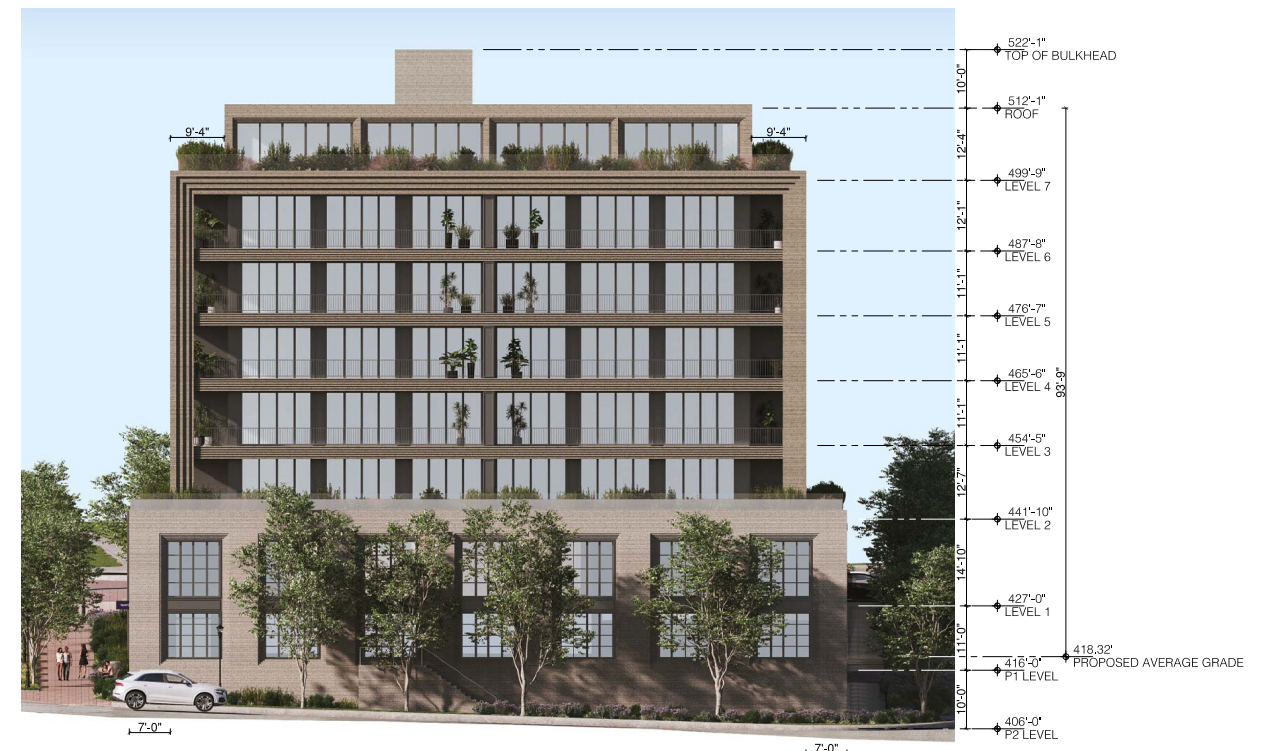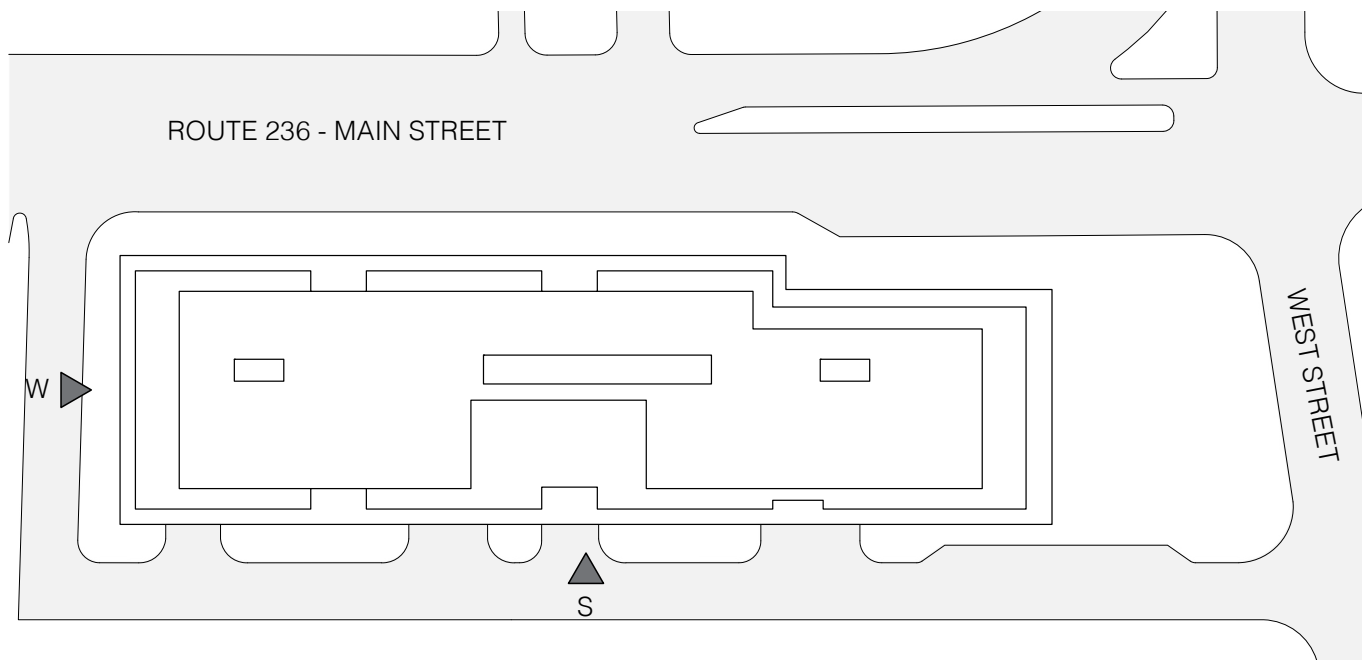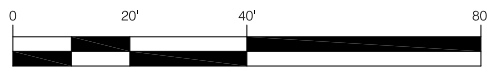

1 WEST ELEVATION

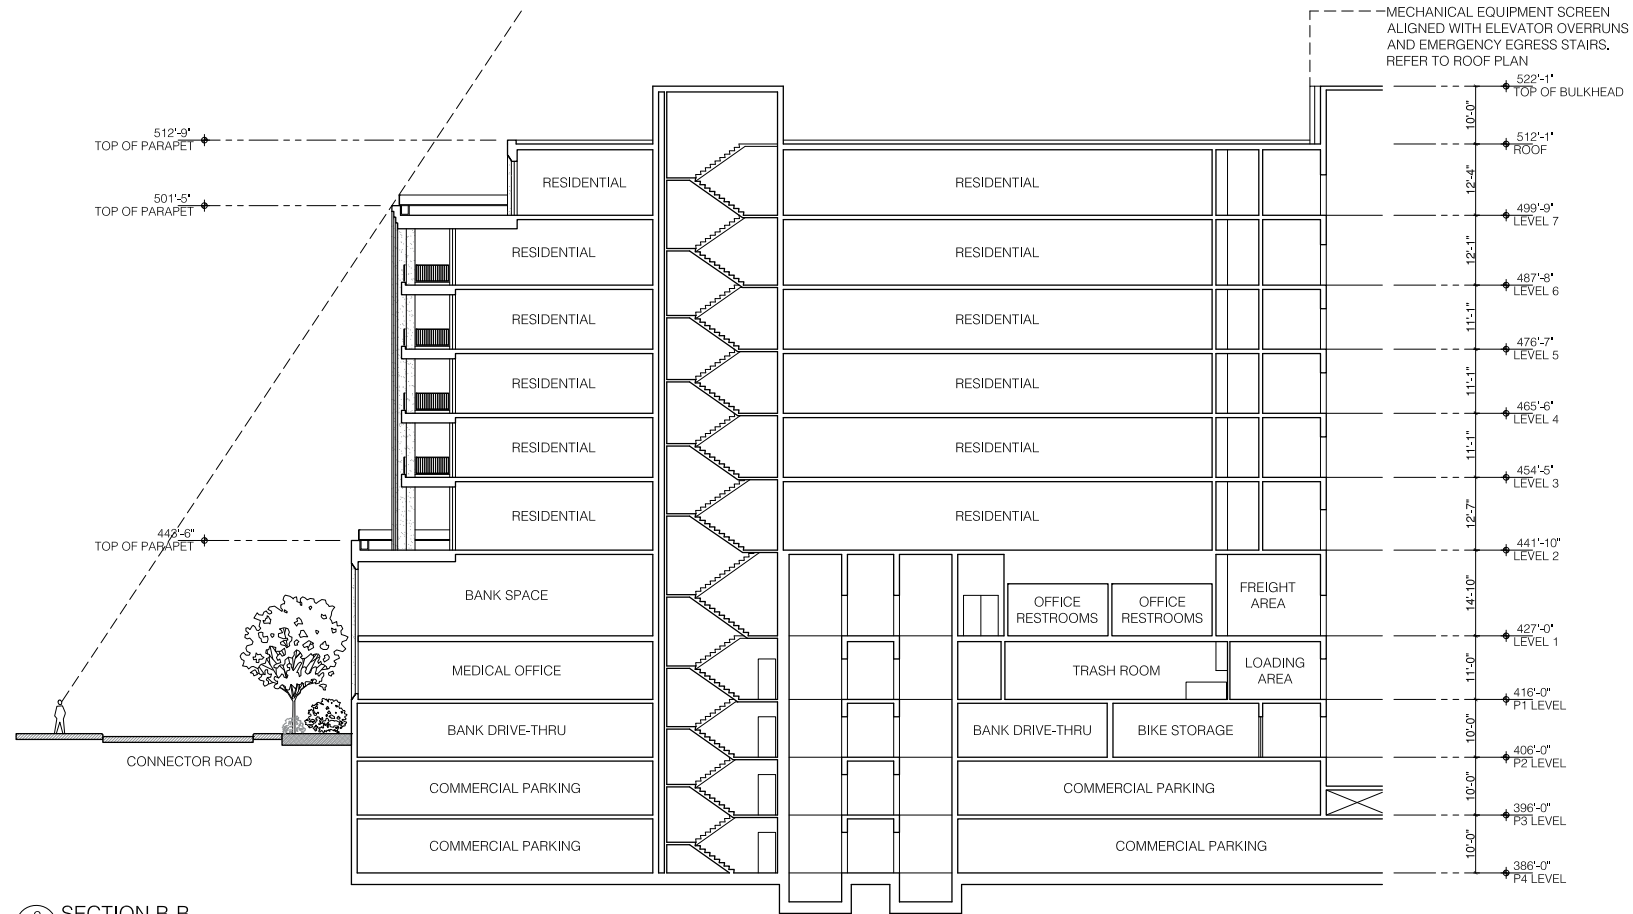

2 SECTION B-B

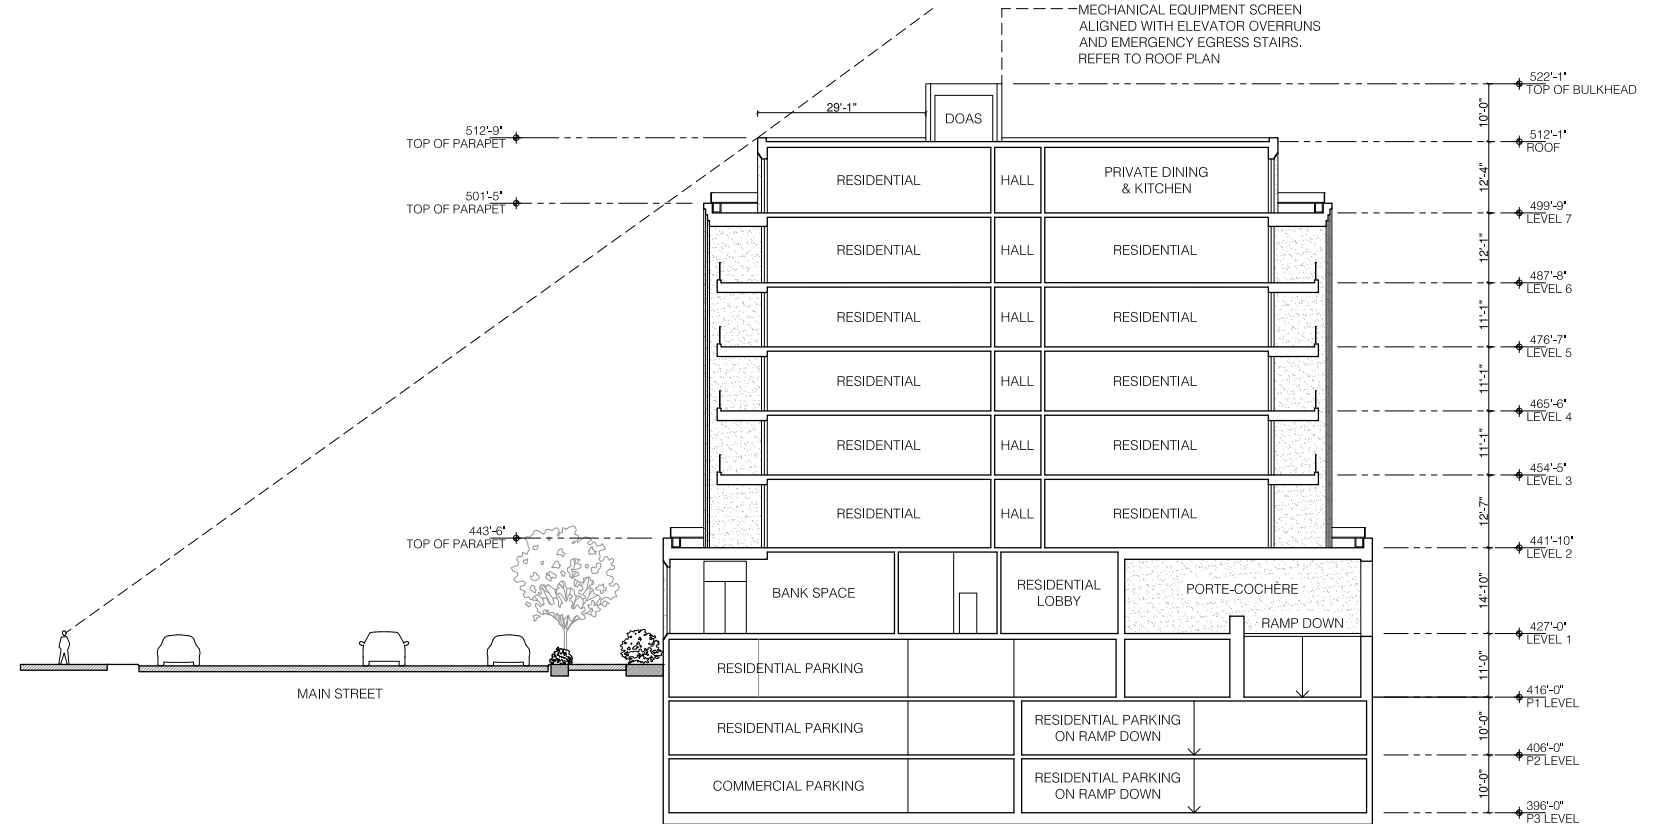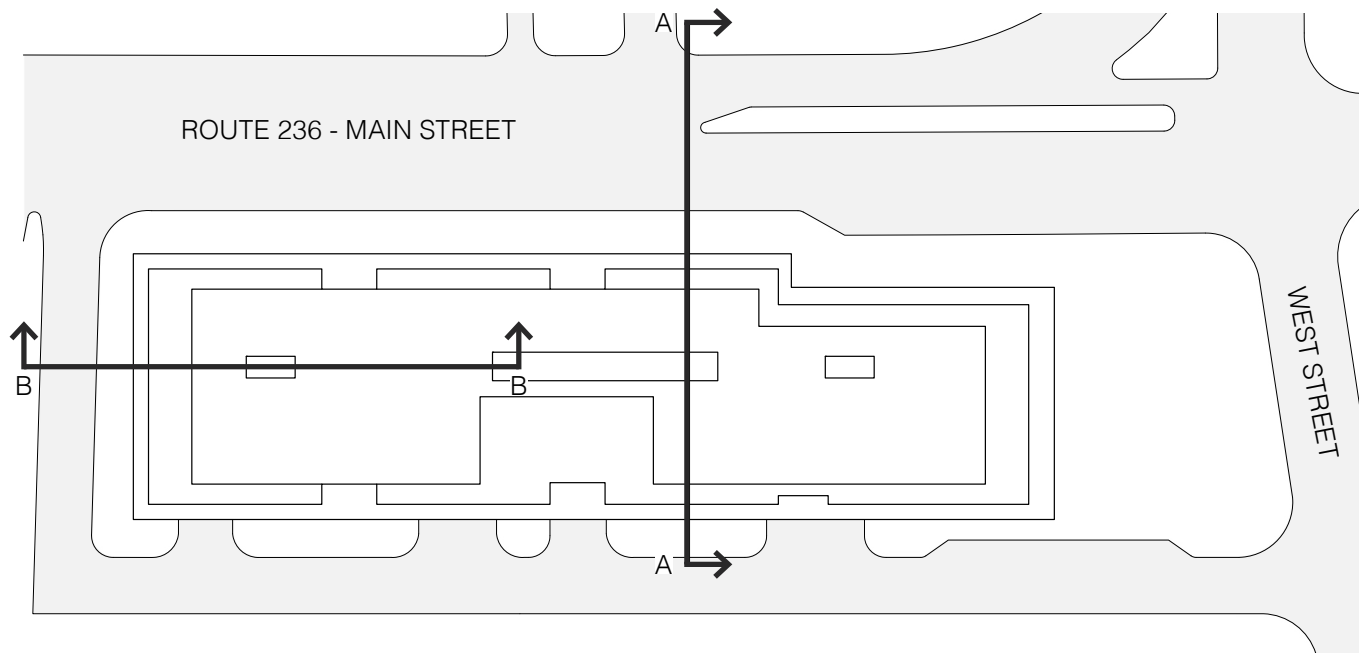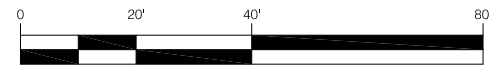

1 SECTION A-A