


Department of Public Works
10455 Armstrong Street
Fairfax, VA 22030-3630

CITY of FAIRFAX
USE WITH THE FAIRFAX STANDARD SPECIFICATIONS ONLY

Voice (703) 246-6330
FAX (703) 591-5727
www.fairfaxva.gov

**BUS SHELTER
INSTALLATION DETAIL**

SCALE: Not To Scale	DETAIL # 2409.01
REVISION DATE: July, 2005	SHEET #: 1 of 2

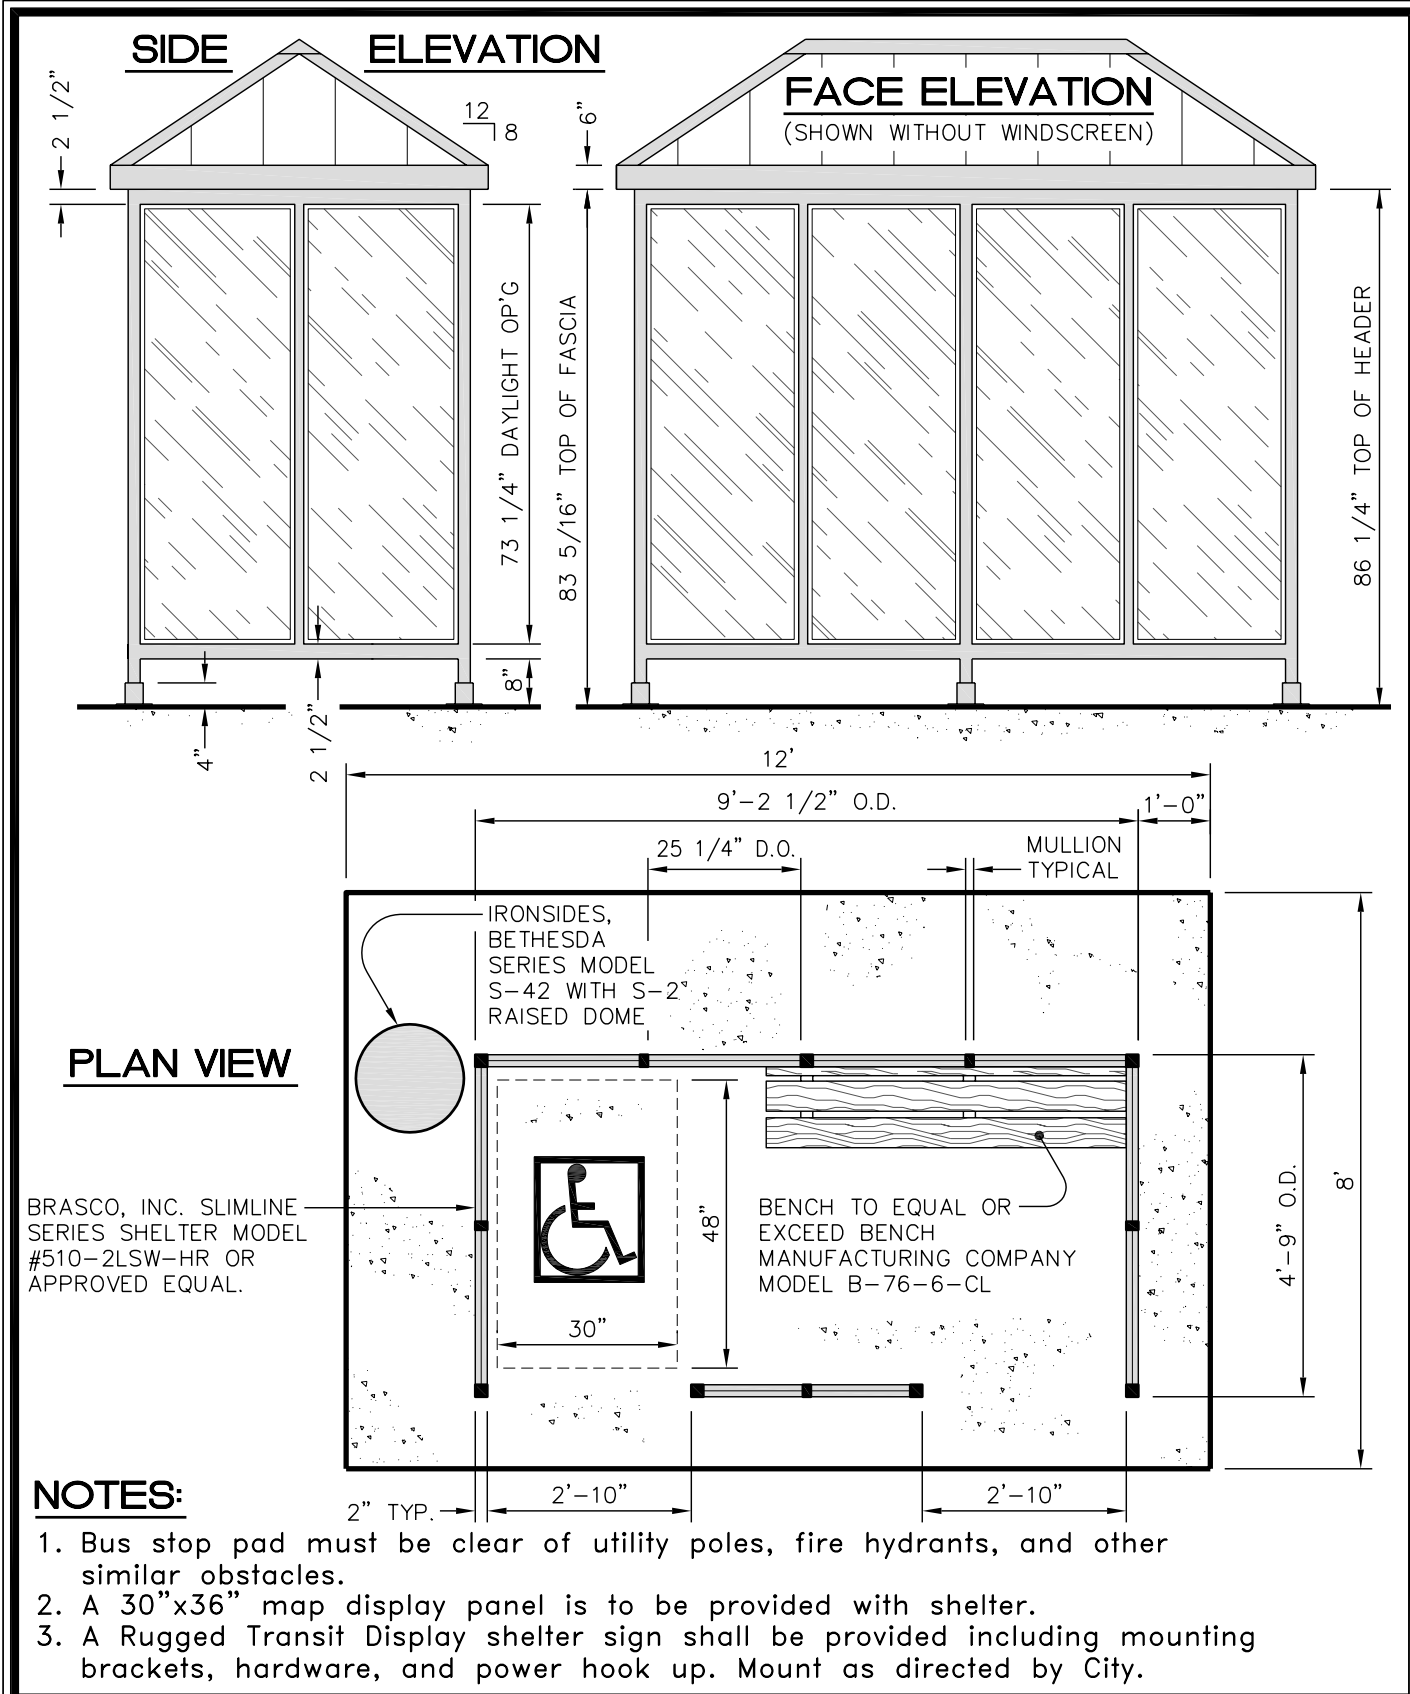

Department of Public Works
 10455 Armstrong Street
 Fairfax, VA 22030-3630

CITY of FAIRFAX
 USE WITH THE FAIRFAX STANDARD SPECIFICATIONS ONLY

Voice (703) 246-6330
 FAX (703) 591-5727
 www.fairfaxva.gov

**BUS SHELTER
 INSTALLATION DETAIL**

SCALE:
 Not To Scale

REVISION DATE:
 July, 2005

DETAIL #
 409.01

SHEET #:
 2 of 2