


FIELD & WOODS APPLICATION

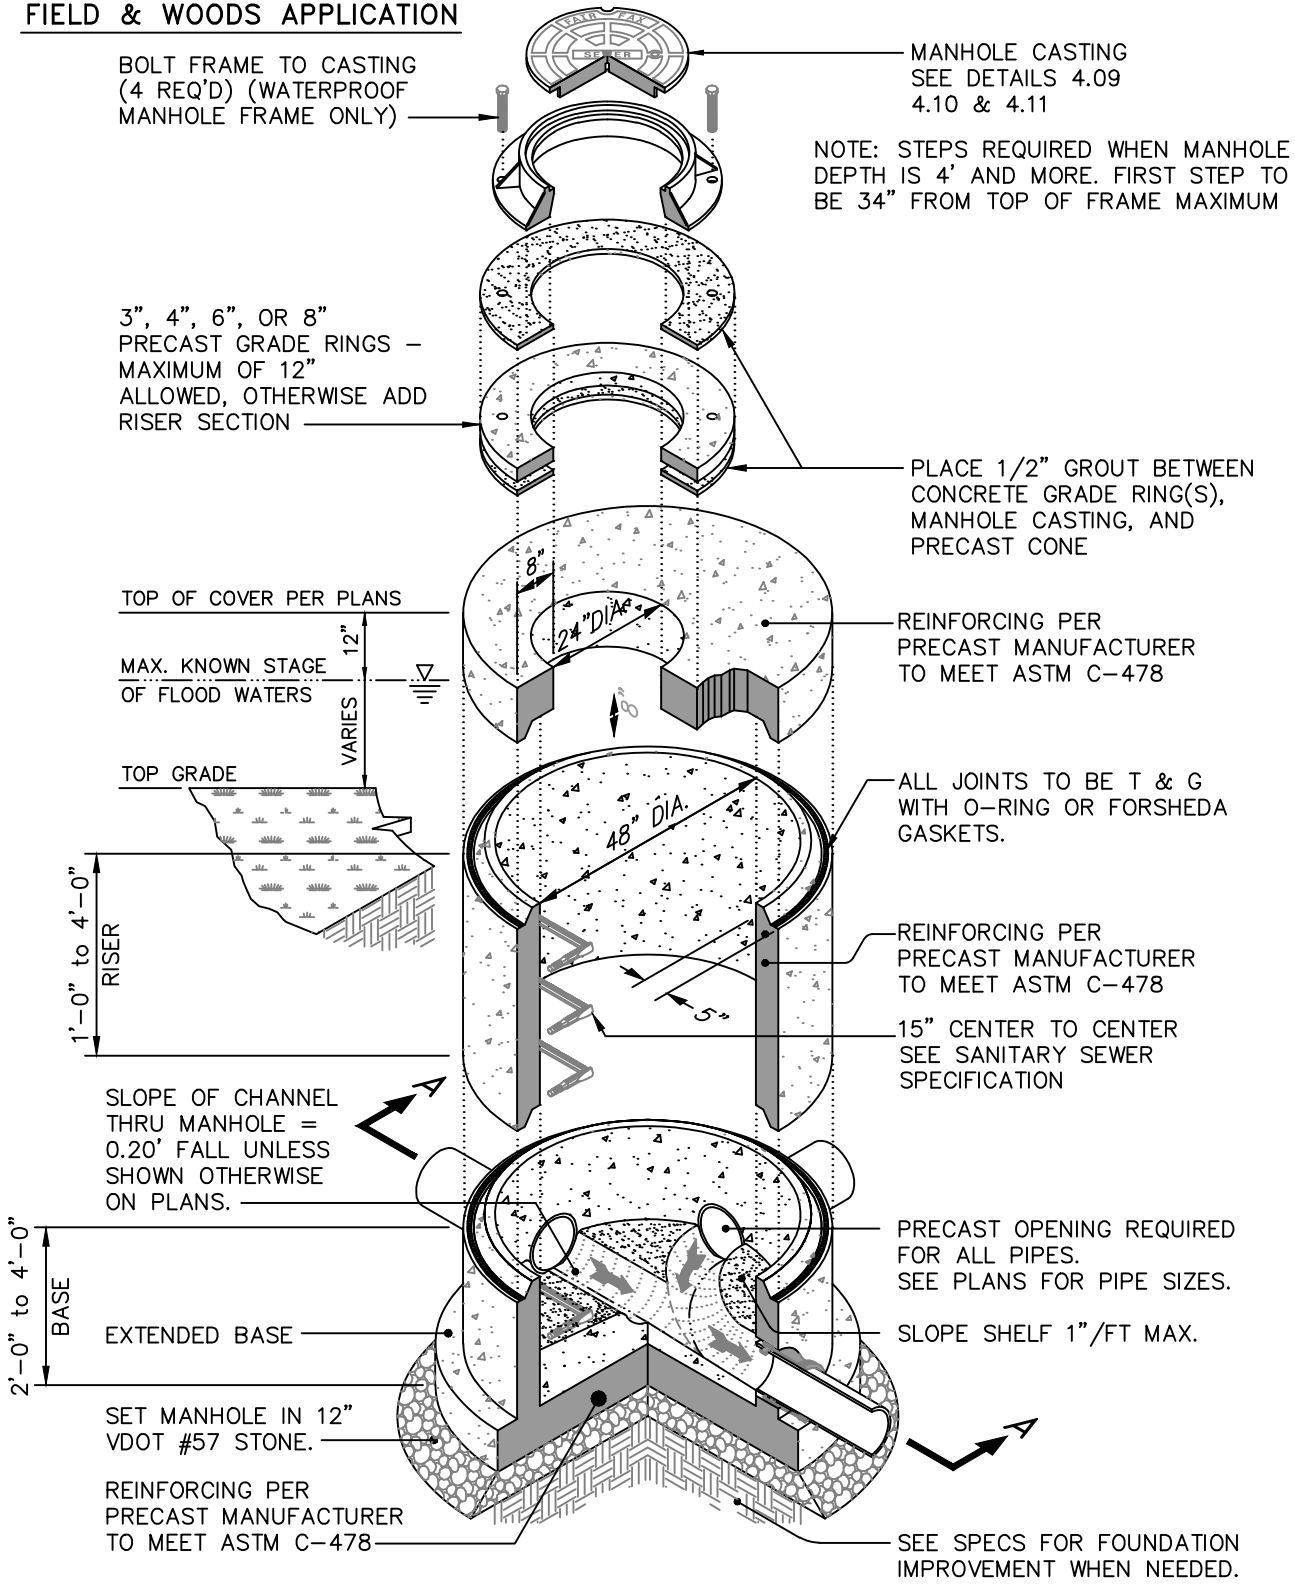

Department of Public Works
10455 Armstrong Street
Fairfax, VA 22030-3630

CITY of FAIRFAX
USE WITH THE FAIRFAX STANDARD SPECIFICATIONS ONLY

Voice (703) 385-7810
FAX (703) 591-5727
www.fairfaxva.gov

**4' DIAMETER MANHOLE
FLAT TOP**

SCALE: Not To Scale	DETAIL # 4.03
REVISION DATE: February 2017	SHEET #: 1 of 1