

MATCHLINE - SEE SHEET 1

MATCHLINE - SEE SHEET 3

# Bowman

CONSULTING

Bowman Consulting Group, Ltd.  
14020 Thunderbolt Place  
Suite 300  
Chantilly, Virginia 20151  
Phone: (703) 464-1000  
Fax: (703) 481-8720  
www.bowmanconsulting.com  
© Bowman Consulting Group, Ltd.

10 SCALE ROAD PLAN (2 OF 4)  
**BURKE STATION ROAD**  
**STREETSCAPE IMPROVEMENTS**  
BRADDOCK DISTRICT  
FAIRFAX COUNTY

COUNTY PROJECT NUMBER



PLAN STATUS

DATE	DESCRIPTION
FA DESIGN	CL DRAWN
FA	FA CHKD

SCALE H: 1"=10'  
V: N/A

JOB No. 6916-01-002  
DATE : JUNE, 2014  
FILE No. 6916-D-MP-002

SHEET 2 OF 4

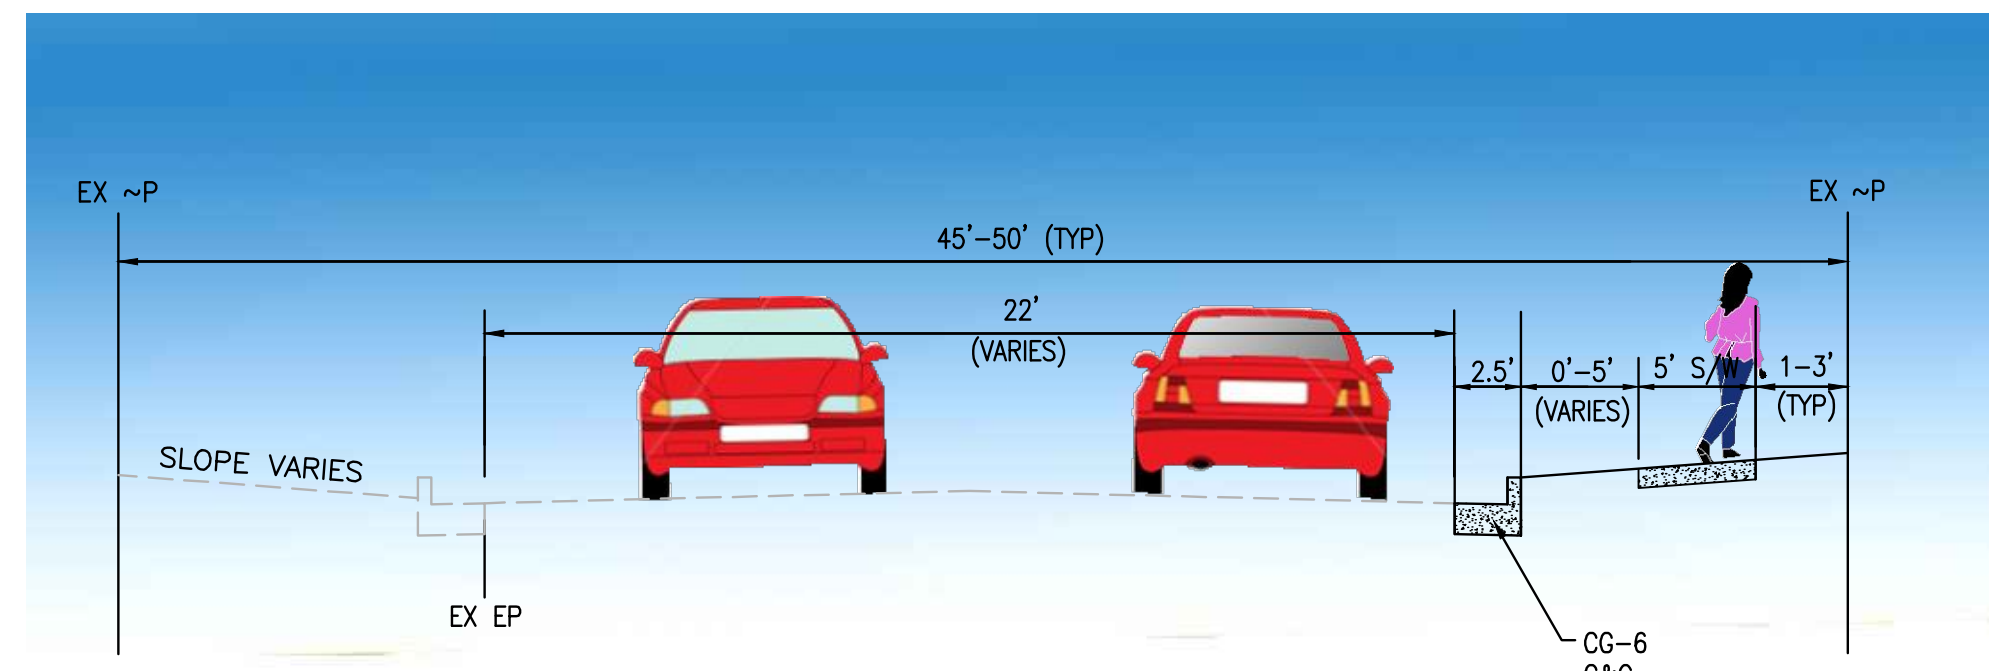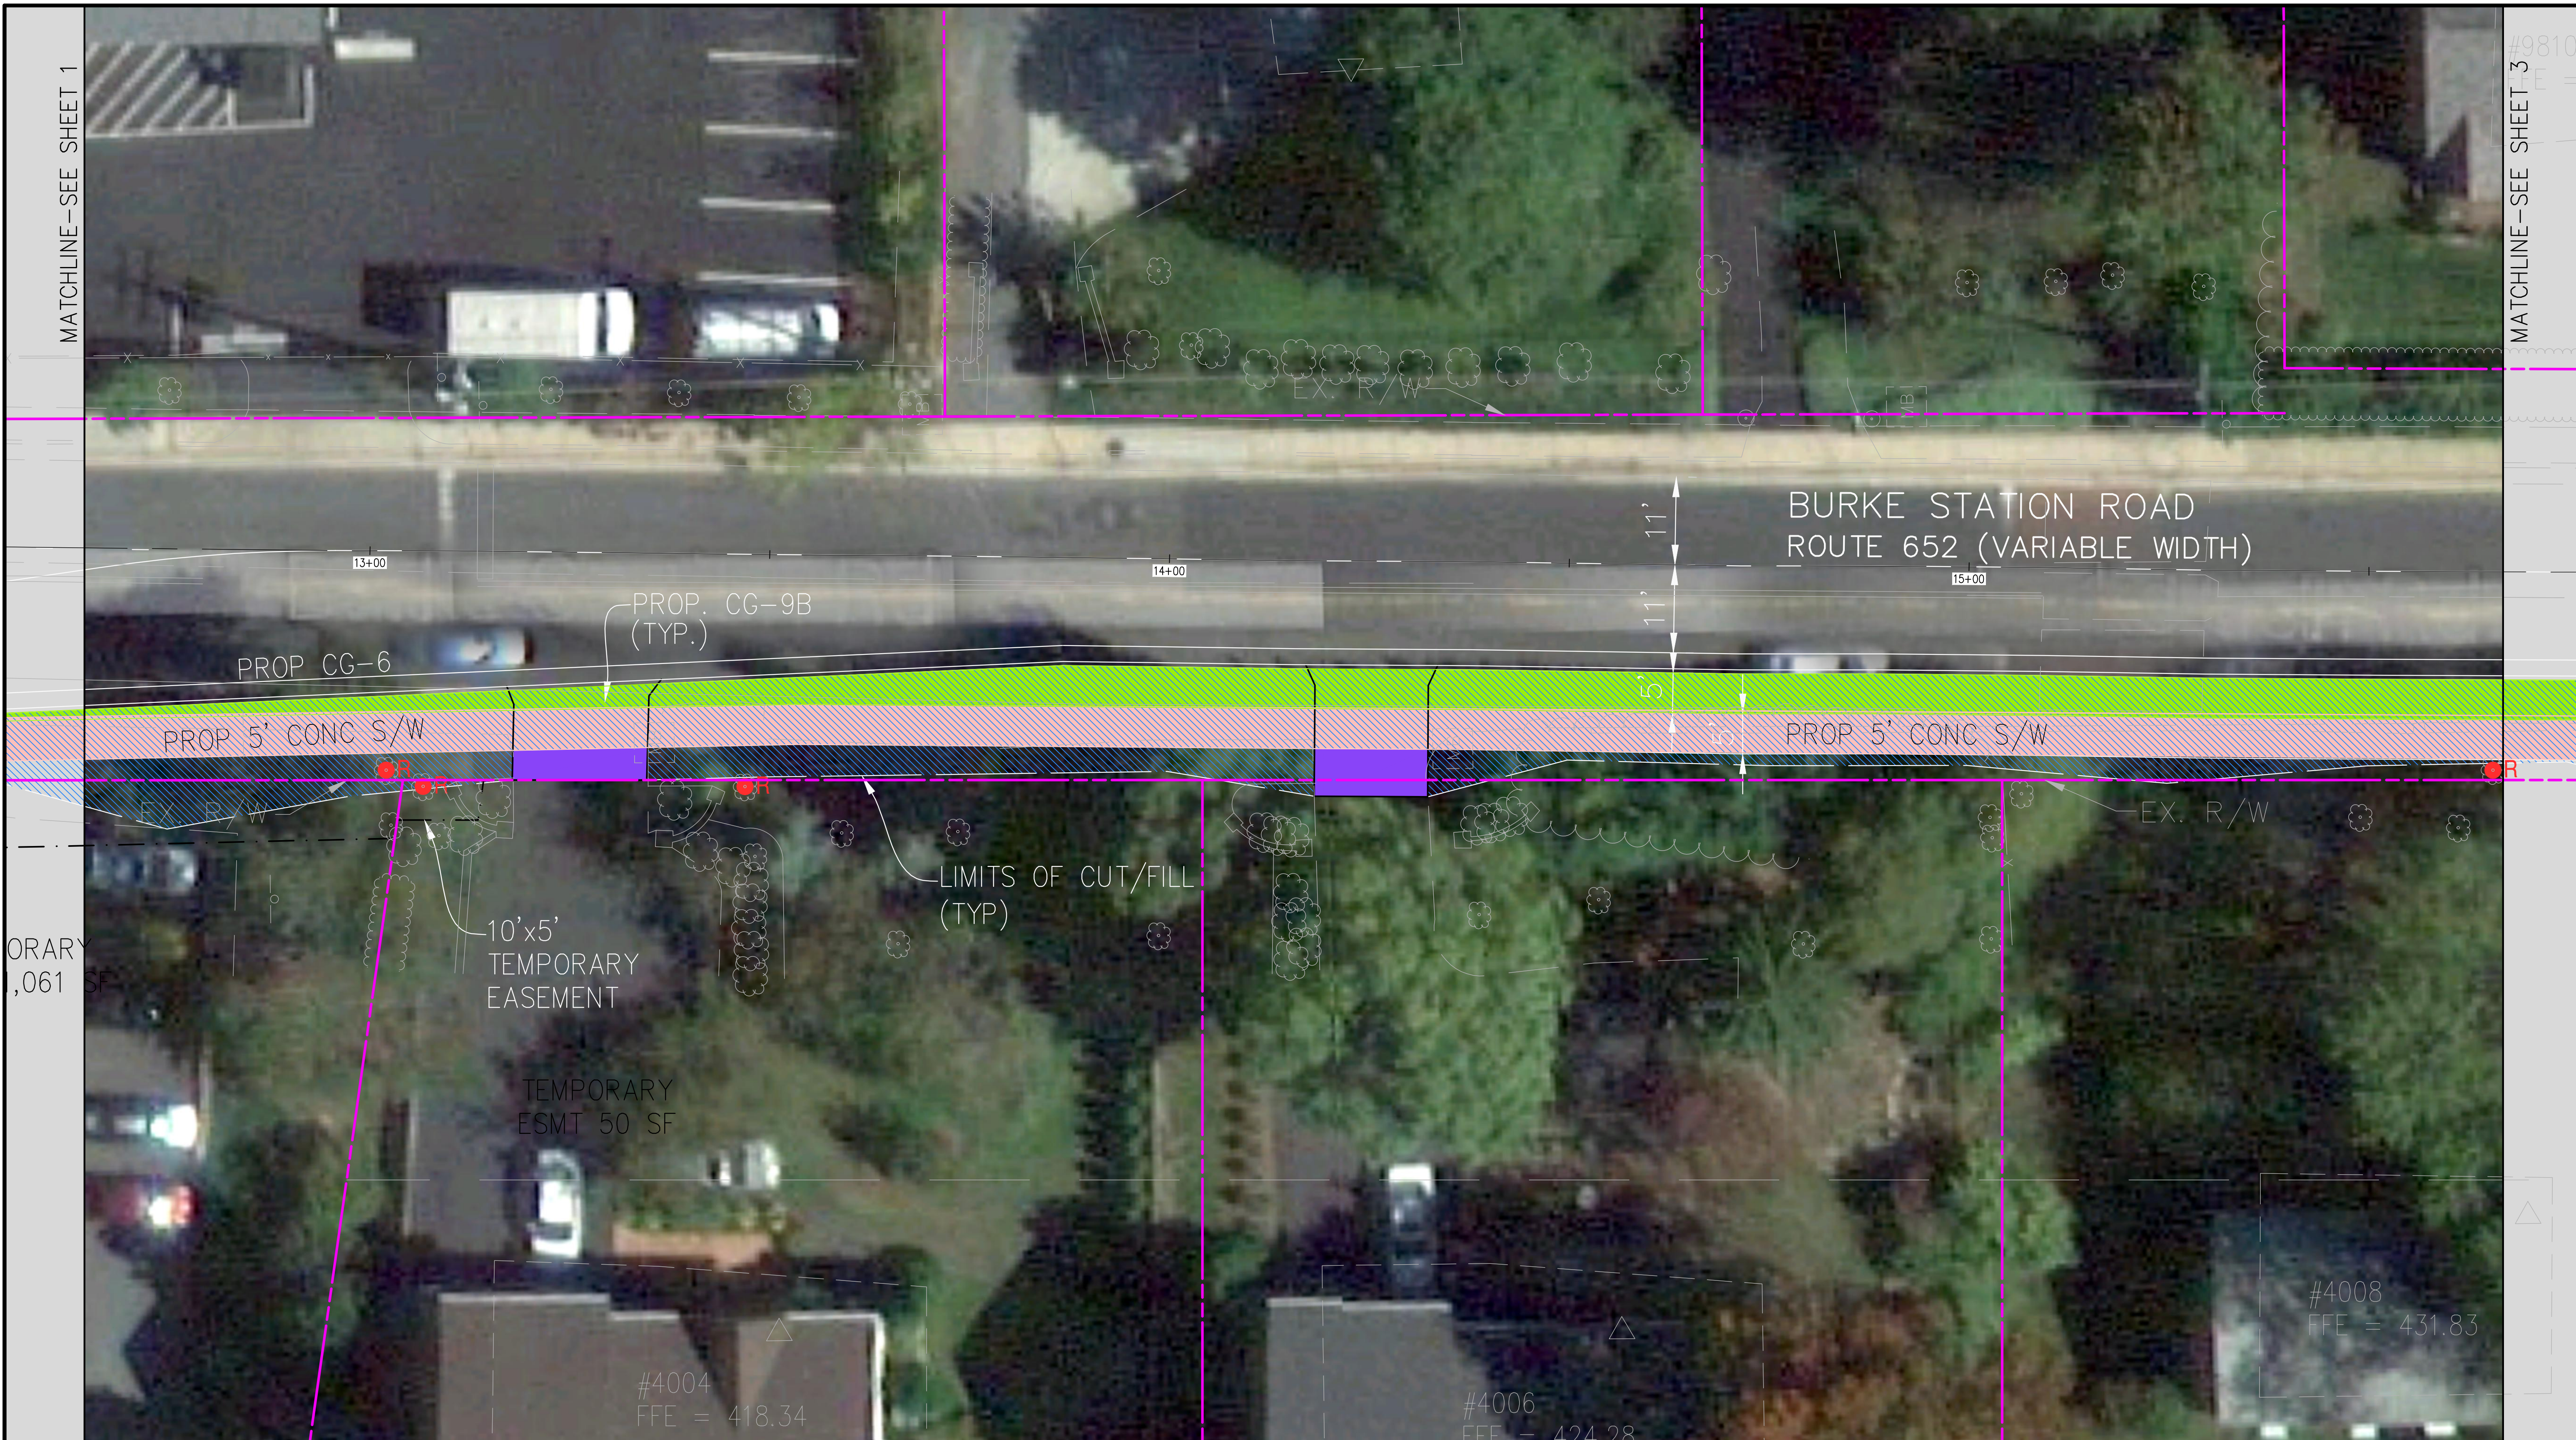

BURKE STATION ROAD TYPICAL STREET SECTION-IMPROVED CONDITION (NOT TO SCALE)

**LEGEND**

- LIMITS OF DISTURBANCE
- PROPOSED SIDEWALK
- PROPOSED DRIVEWAY
- PROPOSED 0'-5' GRASS STRIP
- EXISTING SIDEWALK
- TREES TO BE REMOVED