


MATCHLINE - SEE SHEET 2

MATCHLINE - SEE SHEET 4

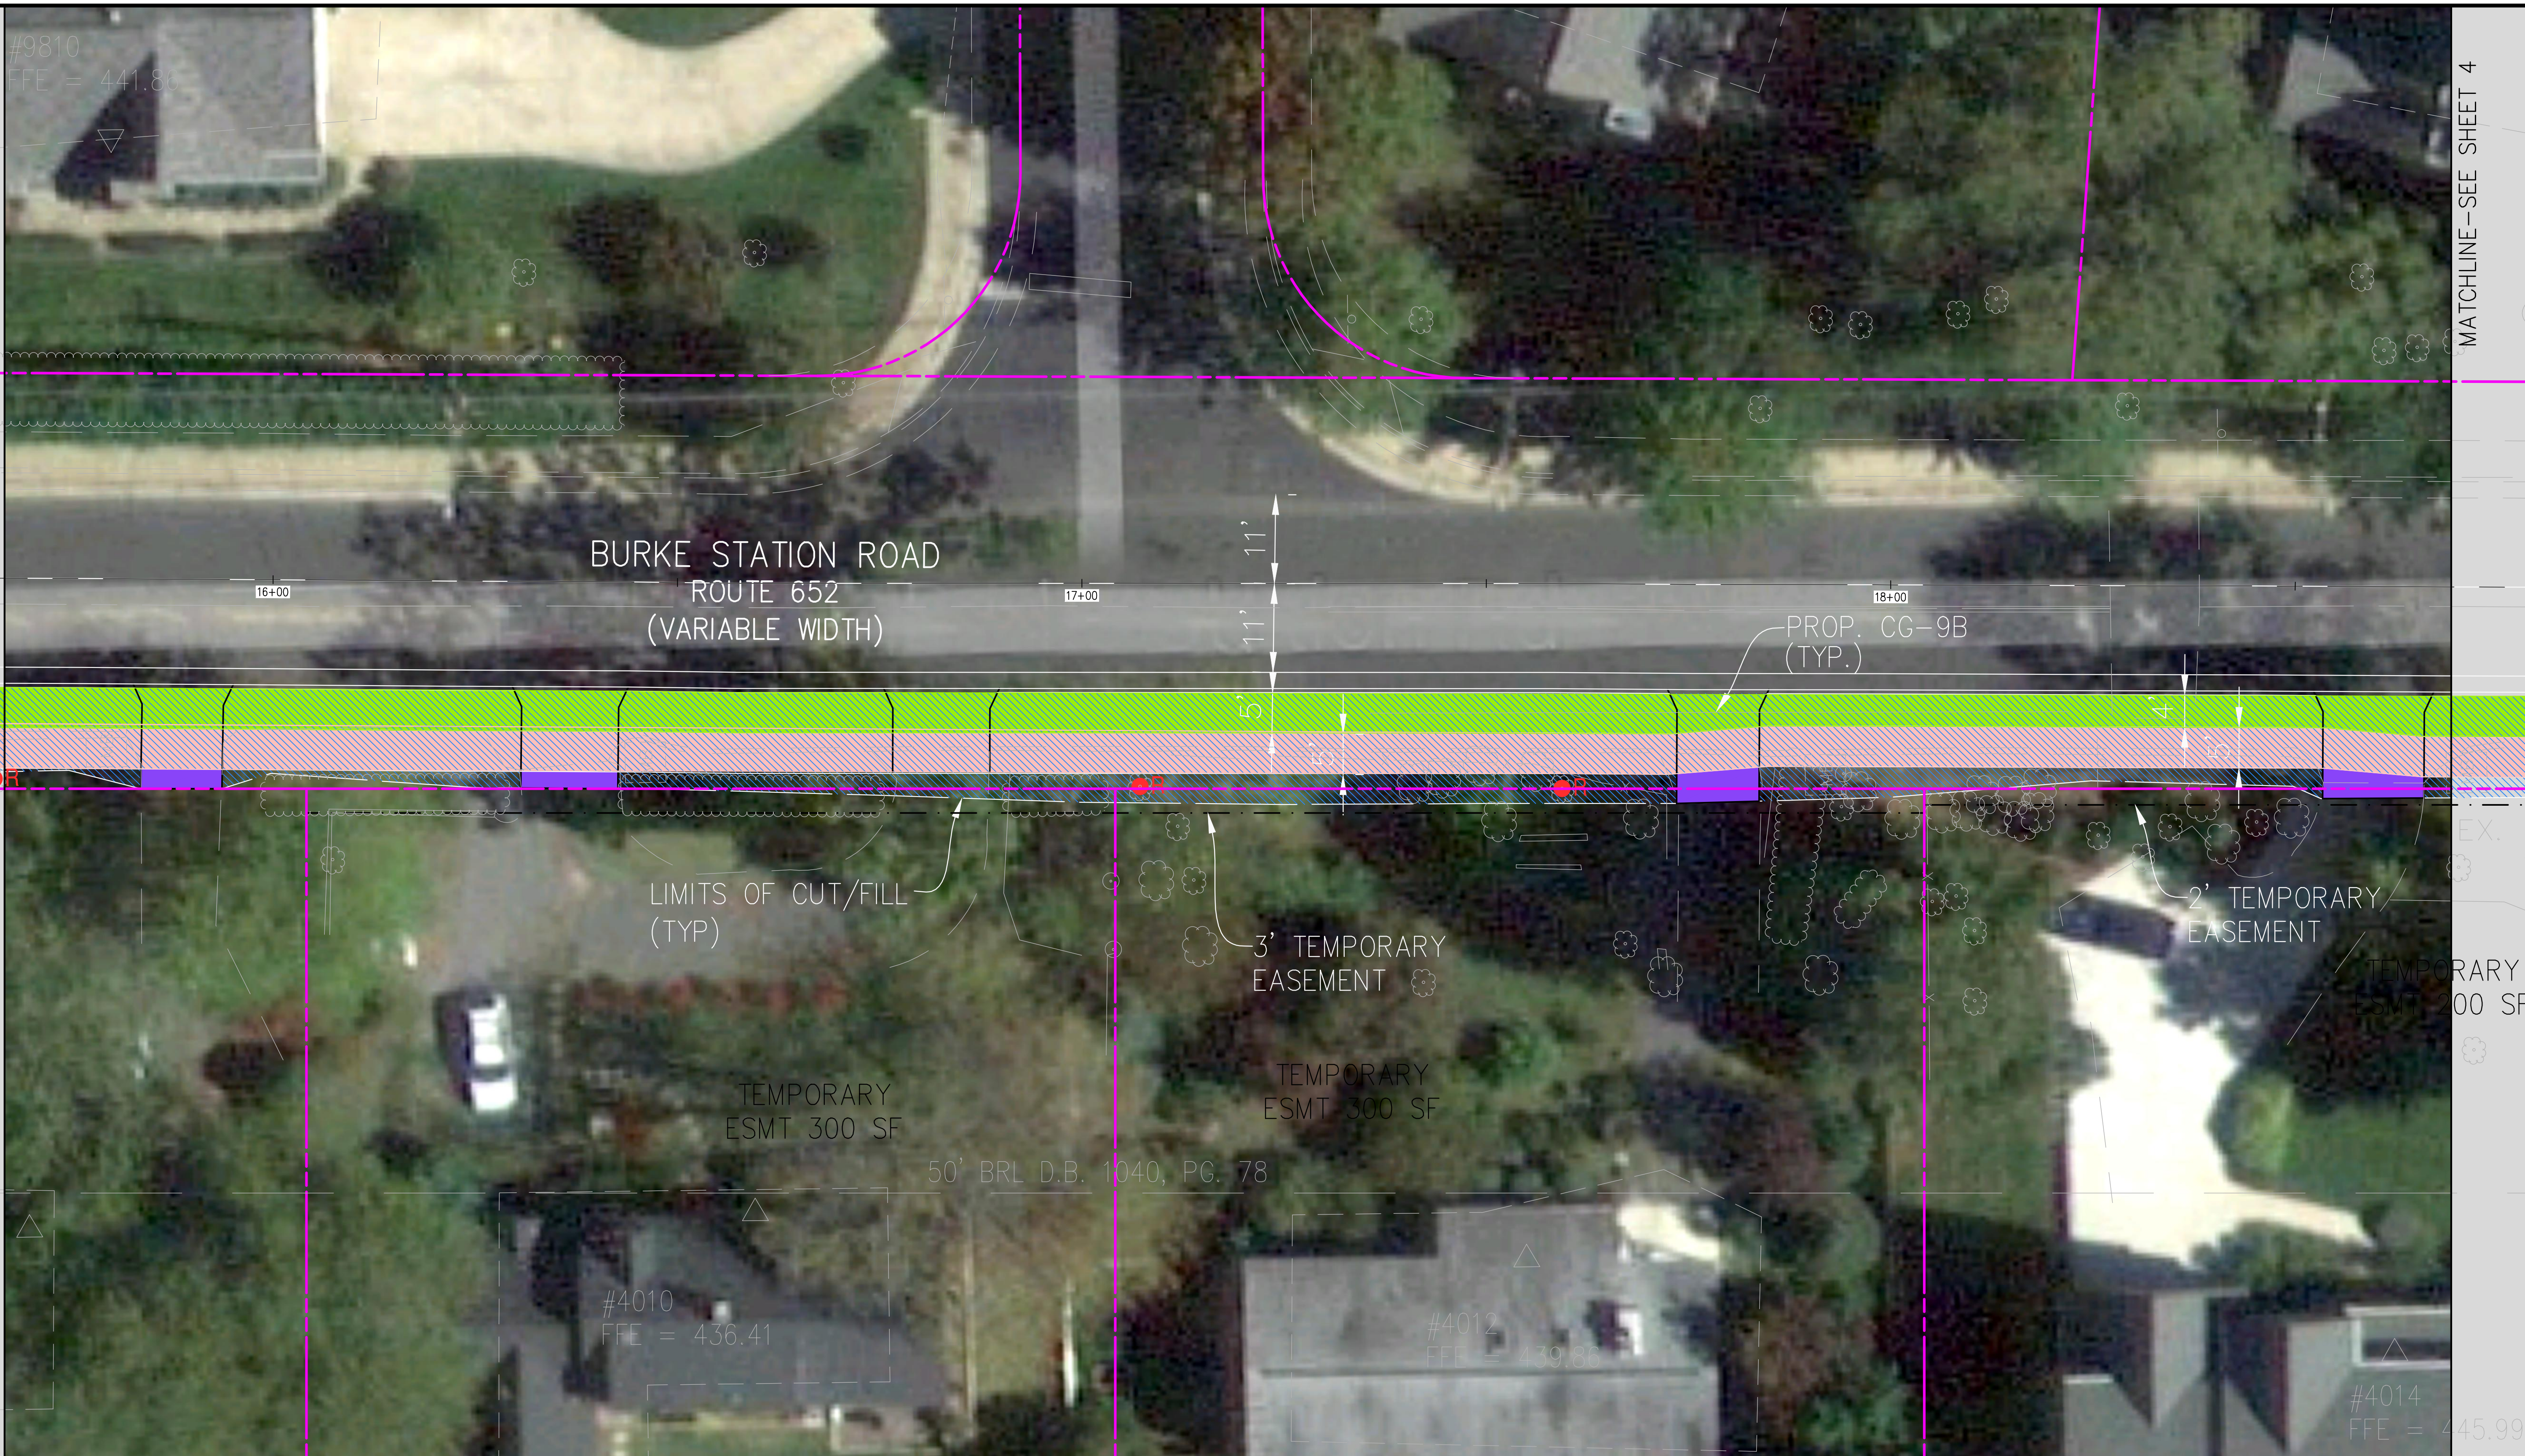

Bowman
CONSULTING

Bowman Consulting Group, Ltd.
14020 Thunderbolt Place
Suite 300
Chantilly, Virginia 20151
Phone: (703) 464-1000
Fax: (703) 481-8720
www.bowmanconsulting.com
© Bowman Consulting Group, Ltd.


10 SCALE ROAD PLAN (3 OF 4)
**BURKE STATION ROAD
STREETSCAPE IMPROVEMENTS**
BRADDOCK DISTRICT
FAIRFAX COUNTY

COUNTY PROJECT NUMBER

PLAN STATUS

DATE	DESCRIPTION
FA DESIGN	CL DRAWN
FA	FA CHKD
SCALE H: 1"=10'	V: N/A
JOB No. 6916-01-002	
DATE : JUNE, 2014	
FILE No. 6916-D-MP-002	

SHEET 3 OF 4

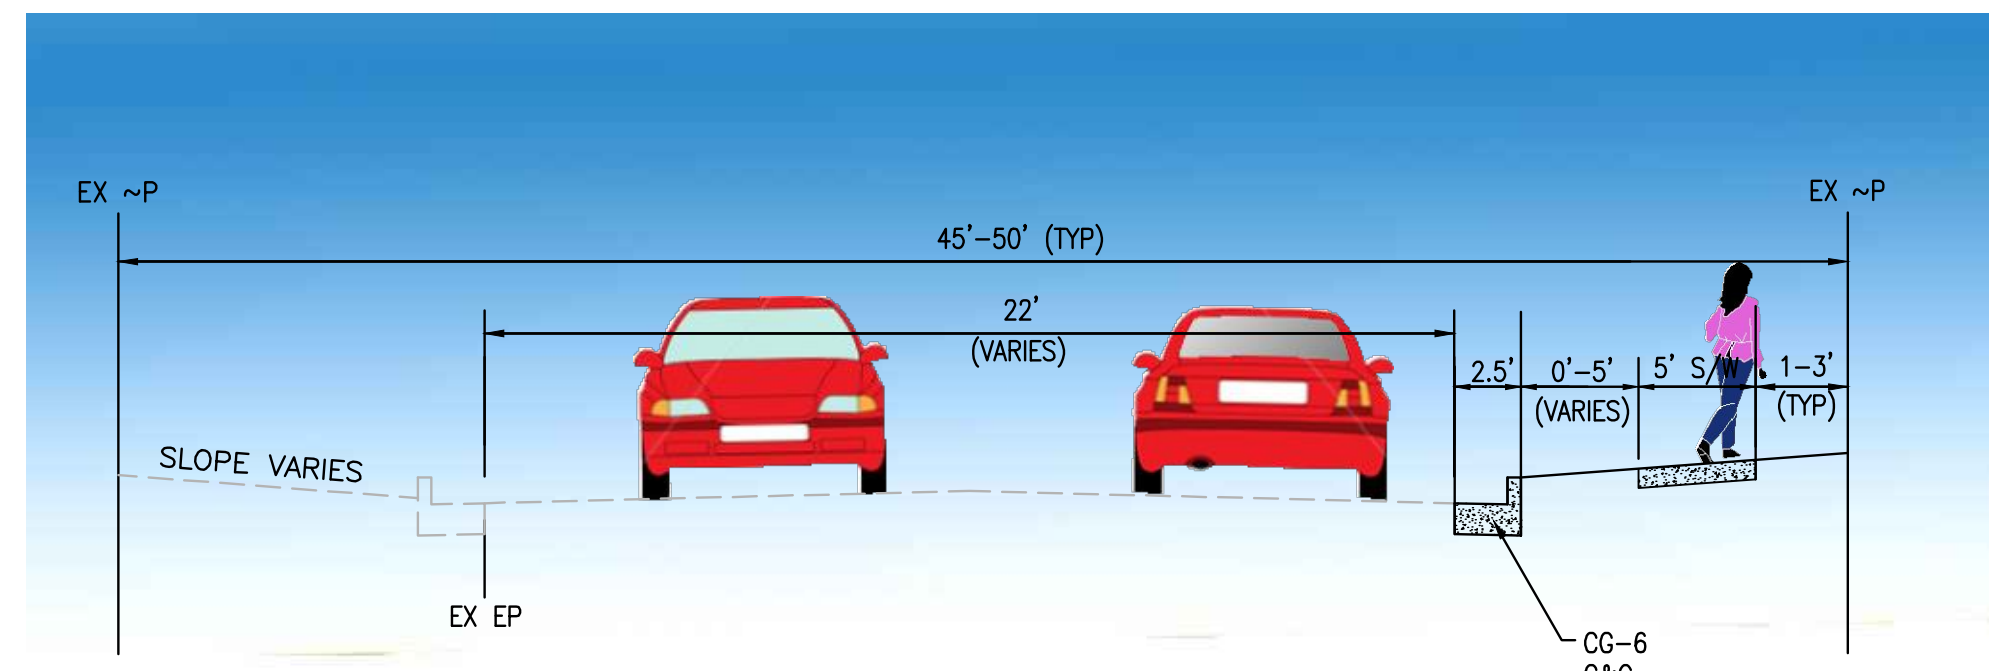

BURKE STATION ROAD TYPICAL STREET SECTION-IMPROVED CONDITION (NOT TO SCALE)

LEGEND

- LIMITS OF DISTURBANCE
- PROPOSED SIDEWALK
- PROPOSED DRIVEWAY
- PROPOSED 0'-5' GRASS STRIP
- EXISTING SIDEWALK
- TREES TO BE REMOVED